



COMMONWEALTH PARK PLAZA
SCHEME A - EXISTING STREET TREES

07 MAY 2025

JONES

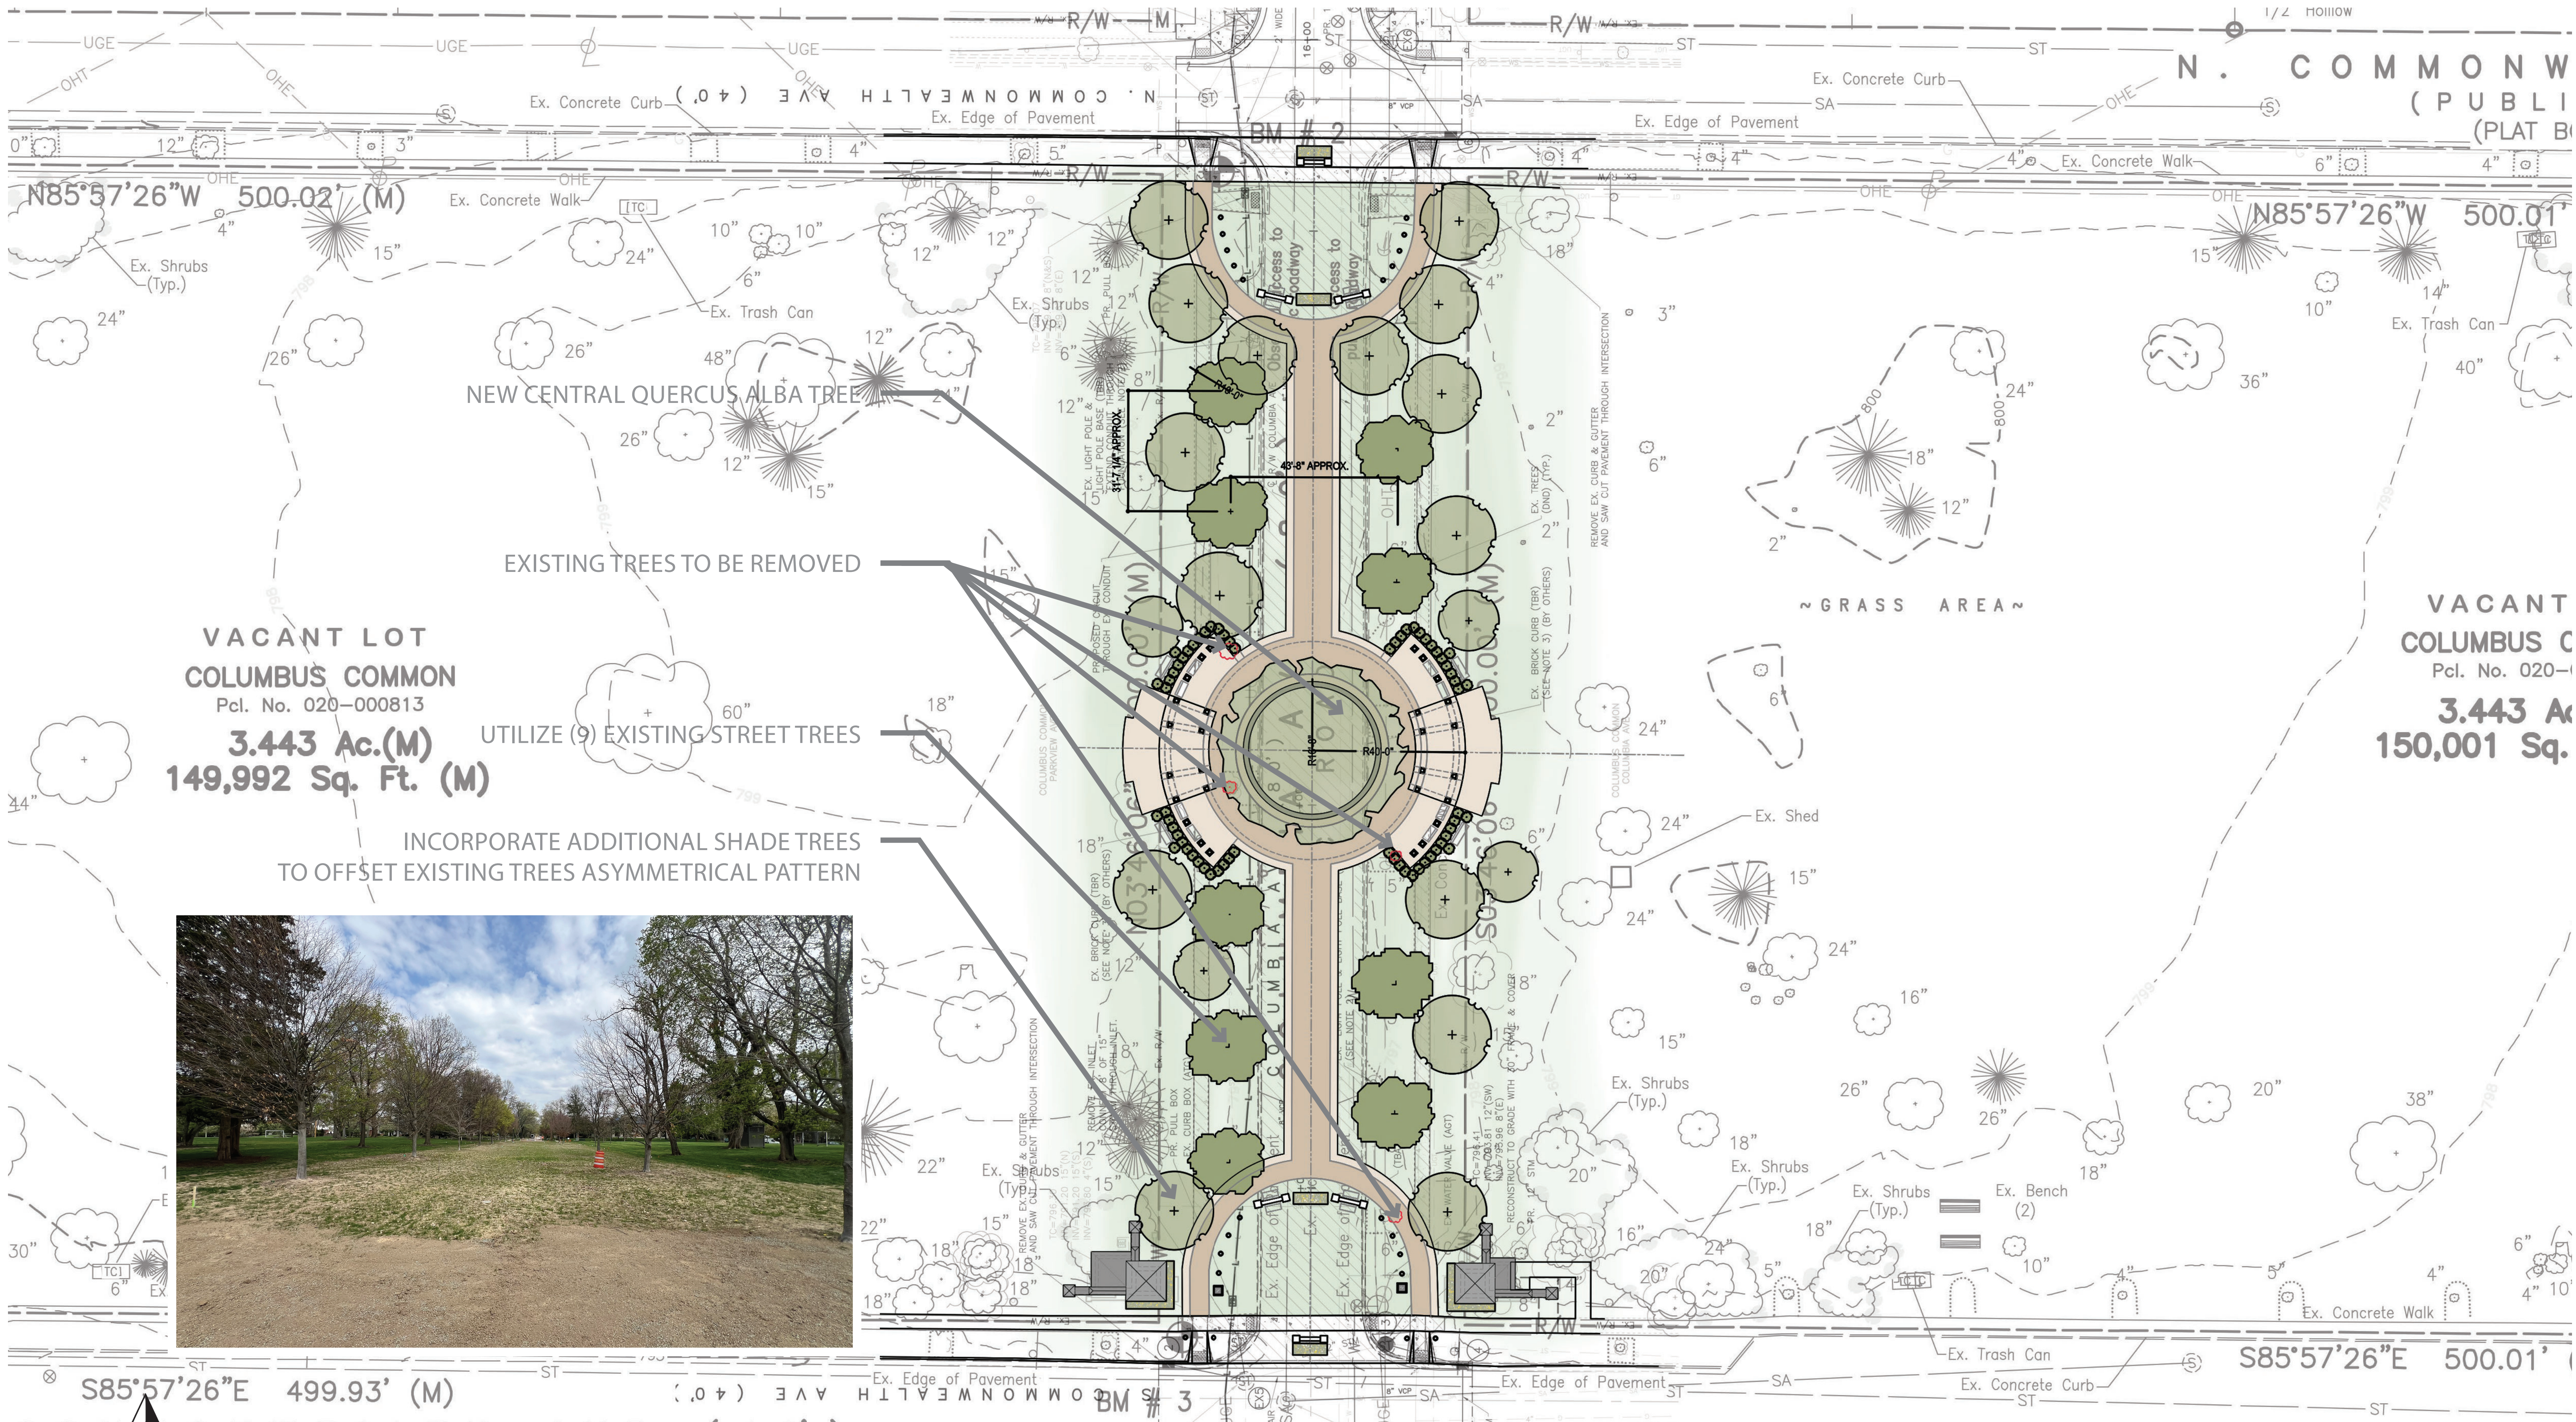

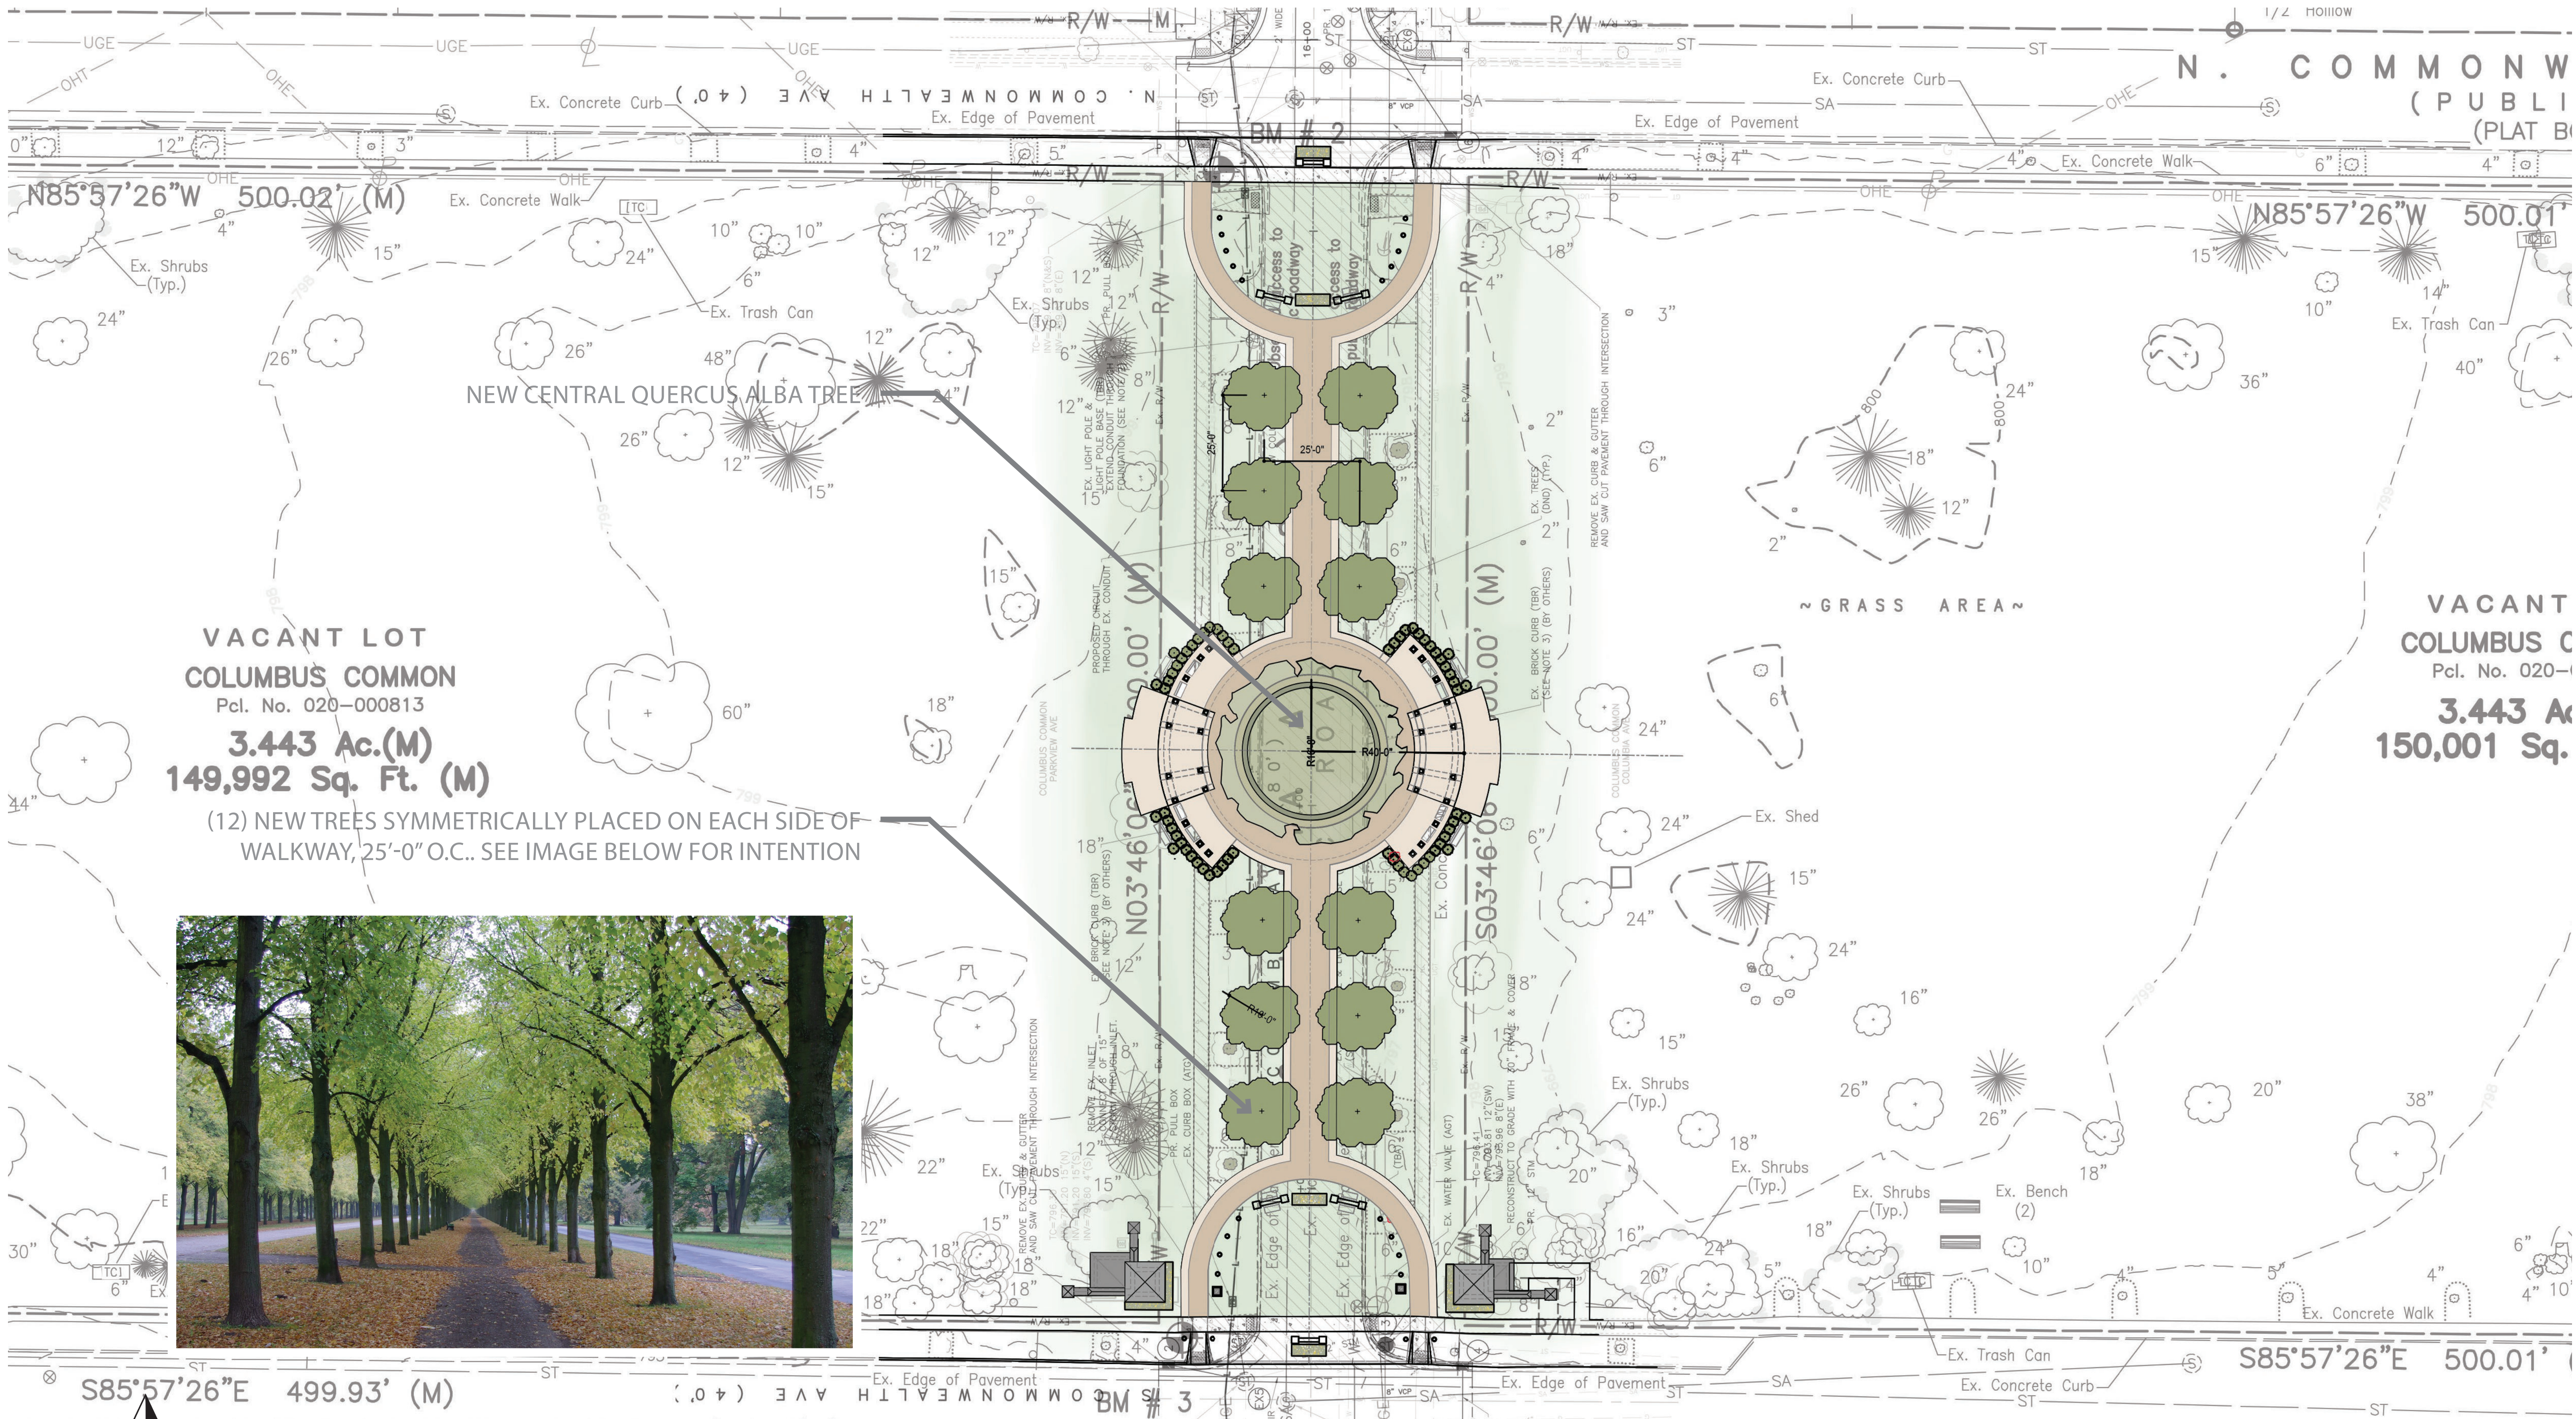


07 MAY 2025



COMMONWEALTH PARK PLAZA
SCHEME C- NEW TREES

JONES

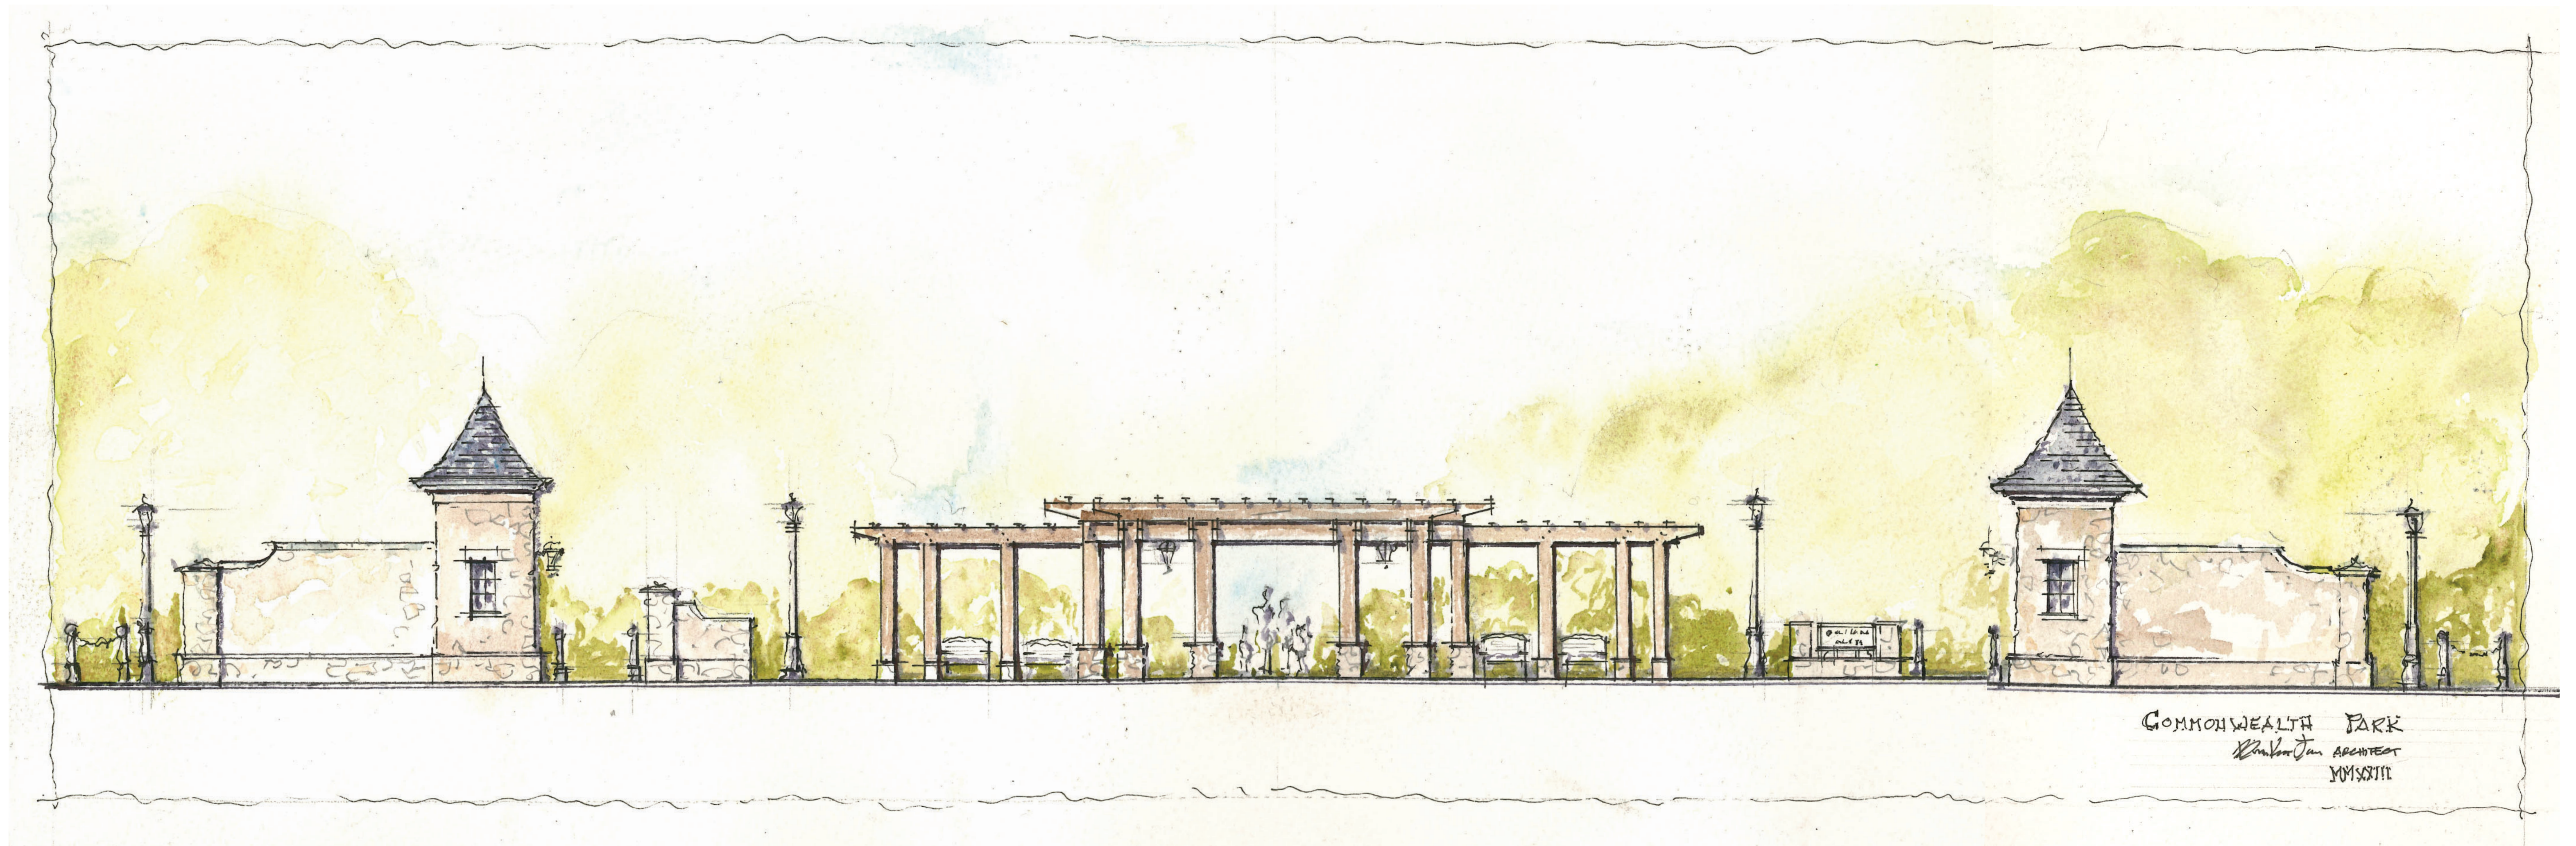

07 MAY 2025



COMMONWEALTH PARK PLAZA
PERGOLA WATERCOLOR ELEVATION

JONES