




SCALE 1/2" : 1'  
14.50 SQ FT

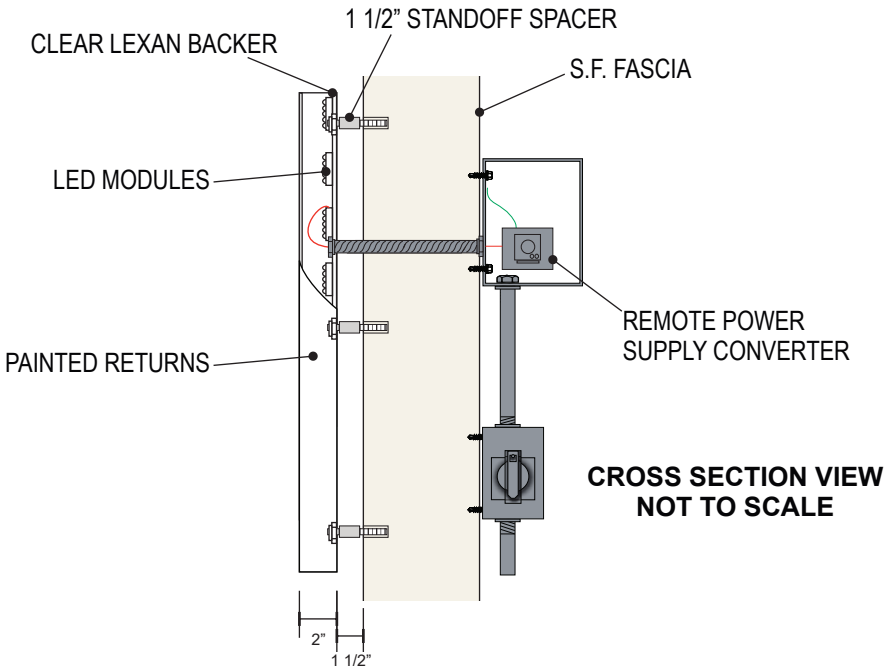

Halo-Illuminated S.F. Channel Letterset

(1) REQUIRED  
PAINTED ALUMINUM FABRICATED LETTER FORMS WITH LED MODULES HOUSED INSIDE.  
INDIVIDUAL CHANNEL LETTERS HAVE INTERIORS PAINTED WHITE AND 1/8" CLEAR LEXAN BACKS THAT ALLOW HALO ILLUMINATION.  
LEDs POWERED BY REMOTE POWER CONVERTER (UL LISTED #E153594) - PRIMARY ELECTRIC BROUGHT ON LOCATION BY OTHERS.  
INDIVIDUAL CHANNEL LETTERS ARE MOUNTED TO STOREFRONT FASCIA WITH 3/8" ANCHOR BOLTS INTO SLEEVE ANCHORS WITH PAINTED 1 1/2" STANDOFF SPACERS.

COLOR  
LETTER FACES AND RETURNS - SW 7020 (BM BLACK FOX)  
SPACERS - OC 130 (BM CLOUD WHITE)



CONSTRUCTION AND INSTALLATION OF SIGN ELEMENTS TO COMPLY WITH NEC ARTICLE 600 - VERIFY ALL MEASUREMENTS PRIOR TO PRODUCTION

© COPYRIGHT 2024 SIGNCOM, INC. • 527 WEST RICH STREET • COLUMBUS, OHIO 43215 • TEL: 614-228-9999 • FAX: 614-228-4326 • info@signcominc.com



CLIENT APPROVAL	DATE
_____	_____
_____	_____

☐ PRODUCTION ART REQUIRED  
Colors on Printed Documents May Vary


PROJECT NAME	WARDROBE THERAPY
LOCATION	2463 E. MAIN ST.
CITY	COLUMBUS
STATE	OHIO

REVISION
_____

SALES	BS
DESIGN	AB
SIZE	14

DATE	3-24-25
SCALE	Noted
PROJECT#	25161

PROPOSED PLACEMENT OF ANCHORS - REQUIRES FIELD VERIFICATION OF S.F. WALL CONDITIONS  
RED DOTS REPRESENT 3/8" ANCHOR BOLTS

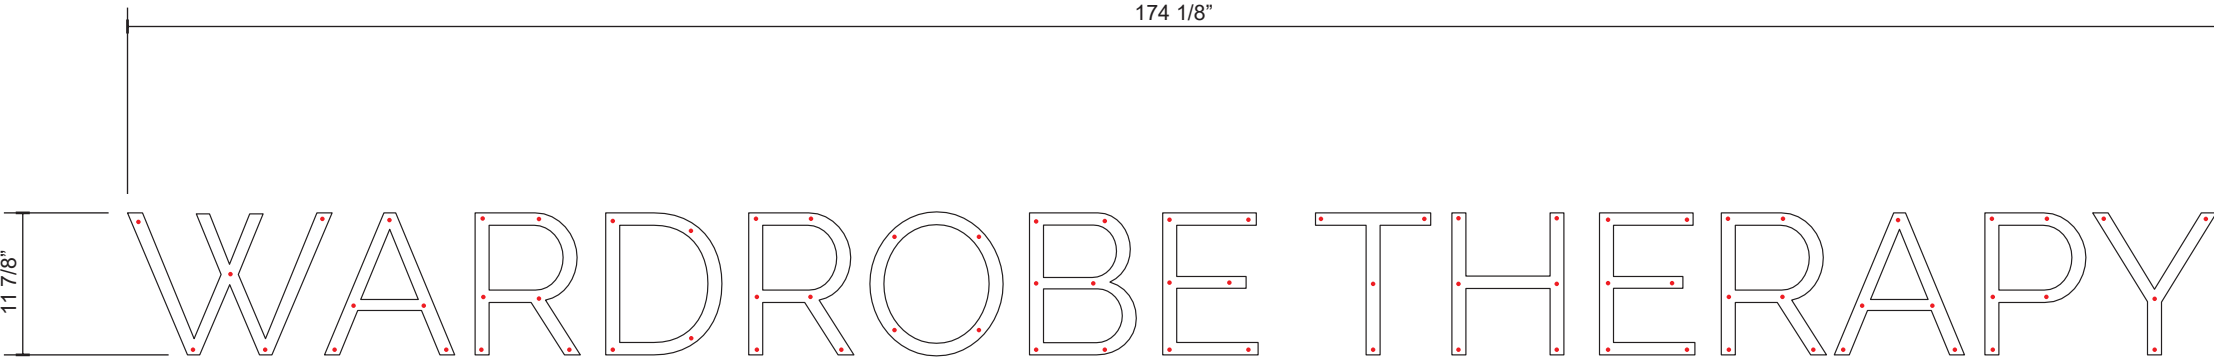

SCALE 3/4" : 1'

CONSTRUCTION AND INSTALLATION OF SIGN ELEMENTS TO COMPLY WITH NEC ARTICLE 600 - VERIFY ALL MEASUREMENTS PRIOR TO PRODUCTION