


BEXLEY COMMONWEALTH PARK

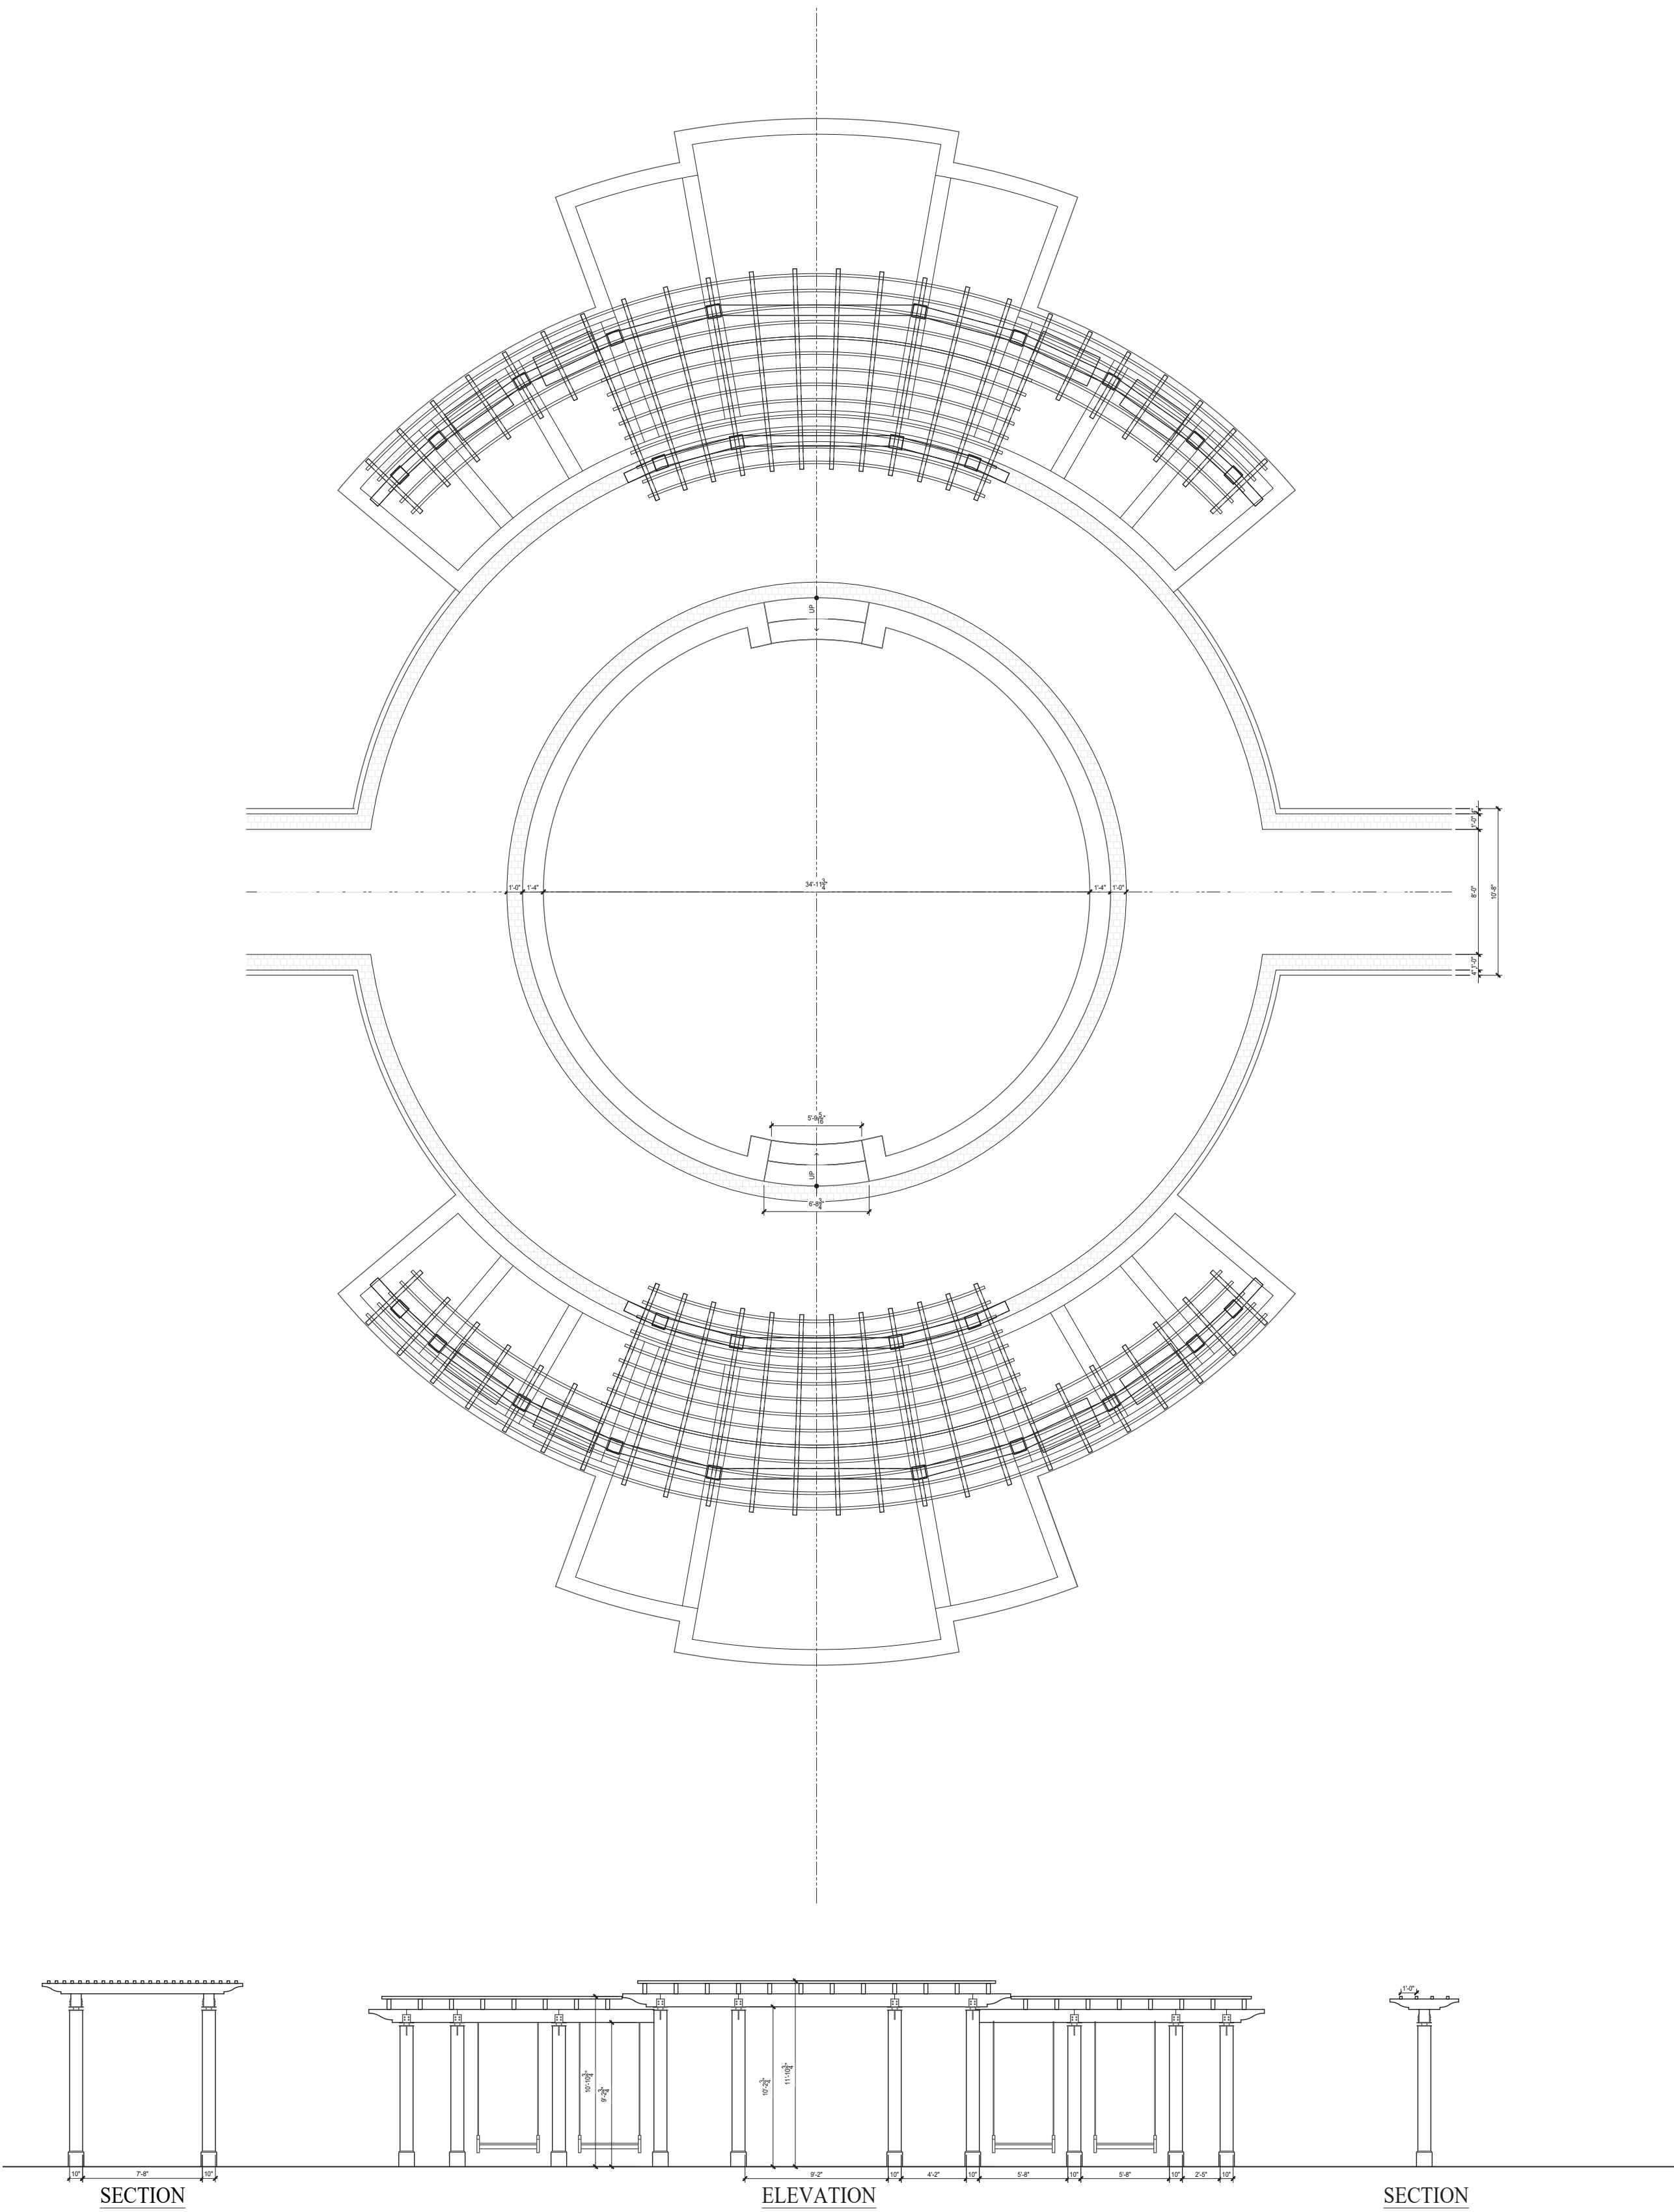

BRIAN KENT JONES
ARCHITECTS