


The Gruber Residence
 745 Francis Avenue Bexley, Ohio

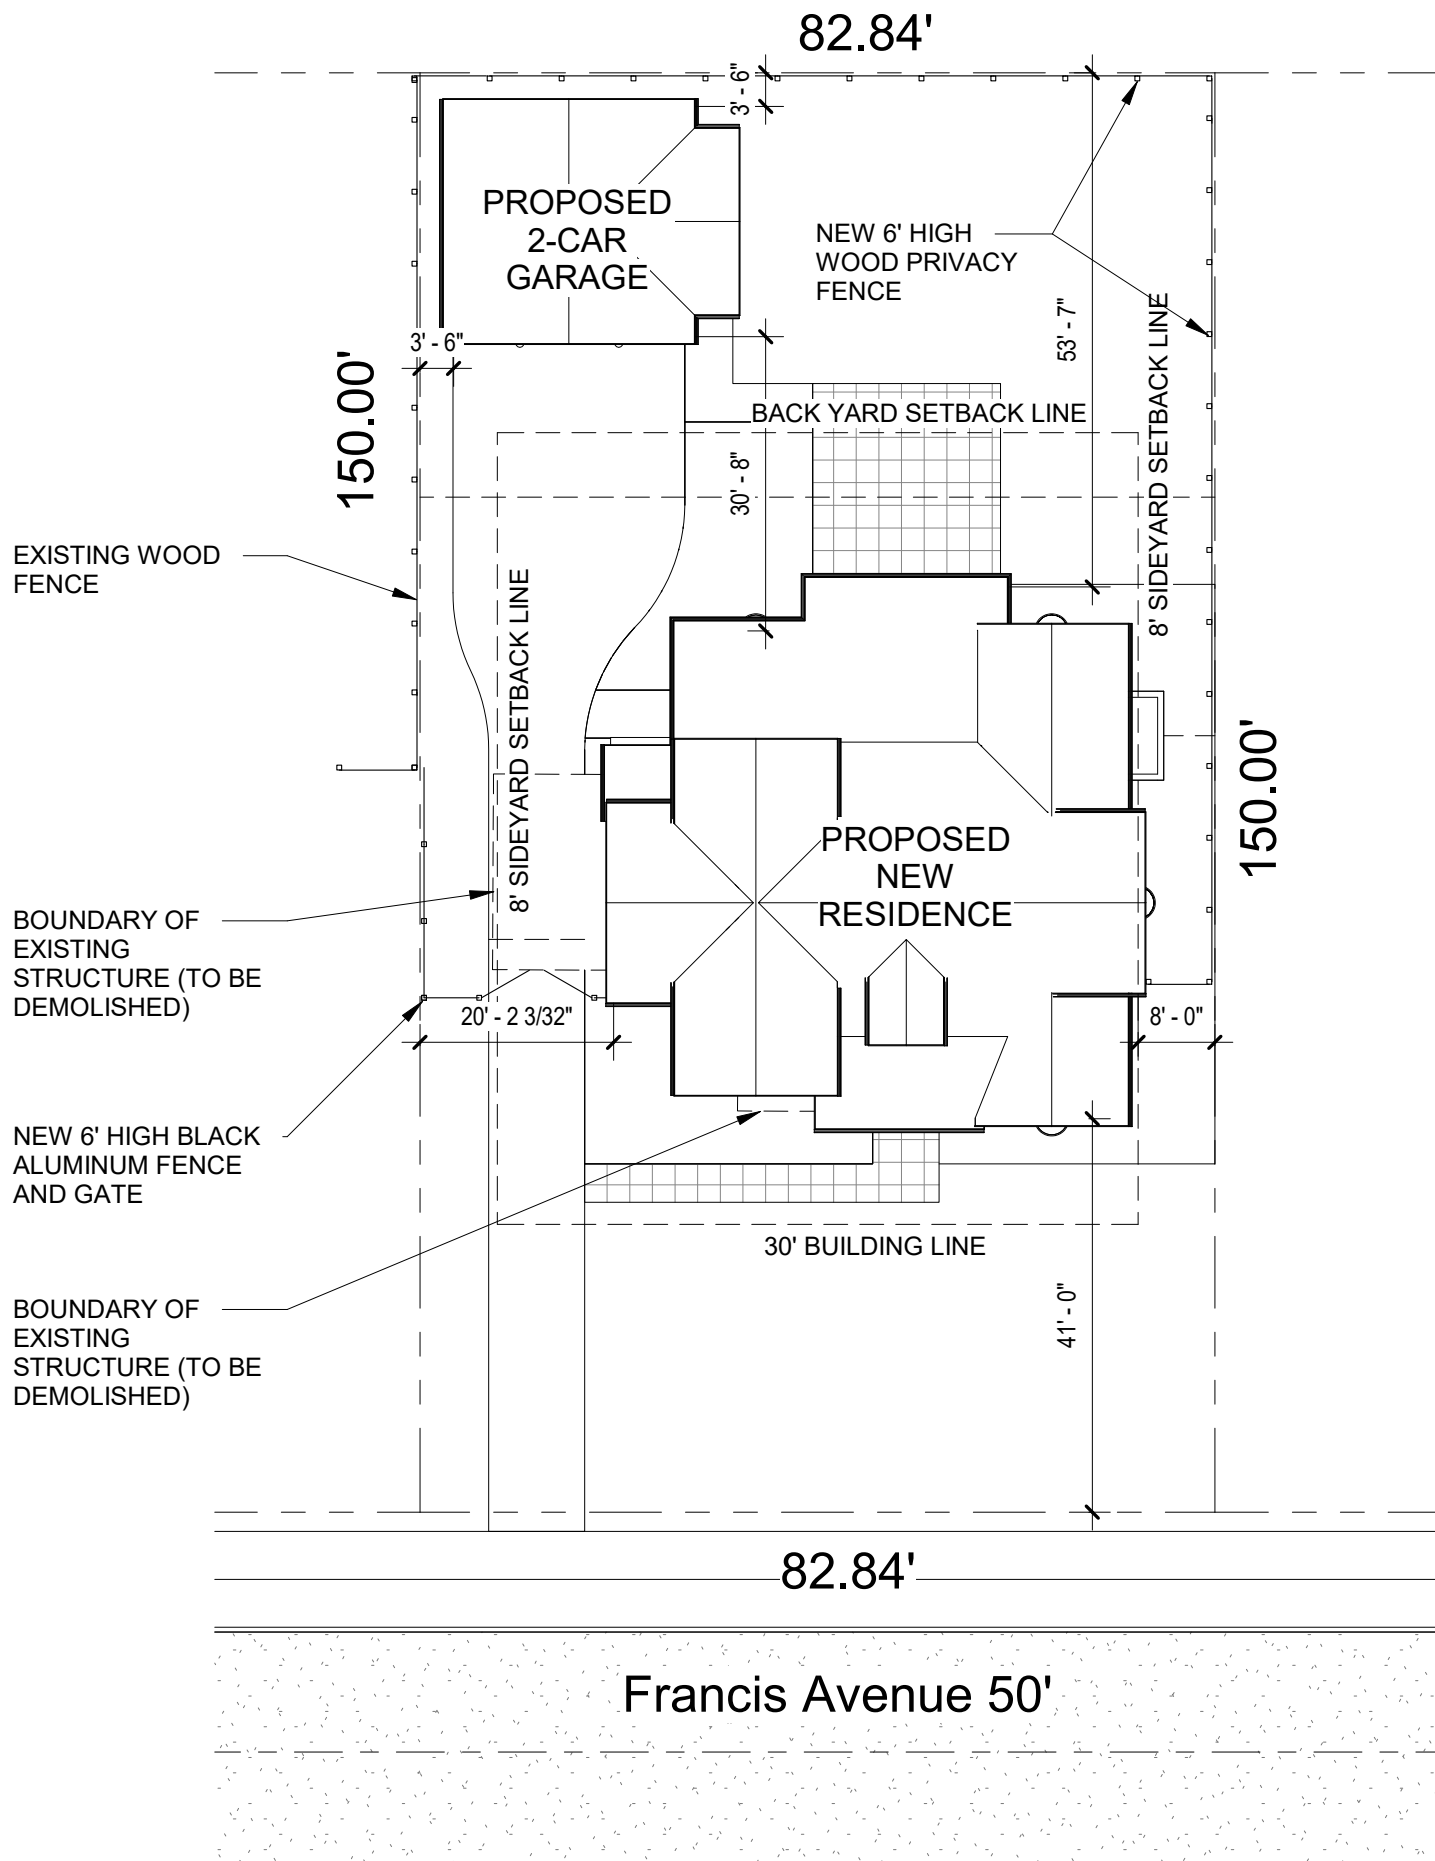

1 Site Plan 1
 1" = 20'-0"

DEAN A. WENZ
 ARCHITECTS