


93.67


252.41

93.96

259.80

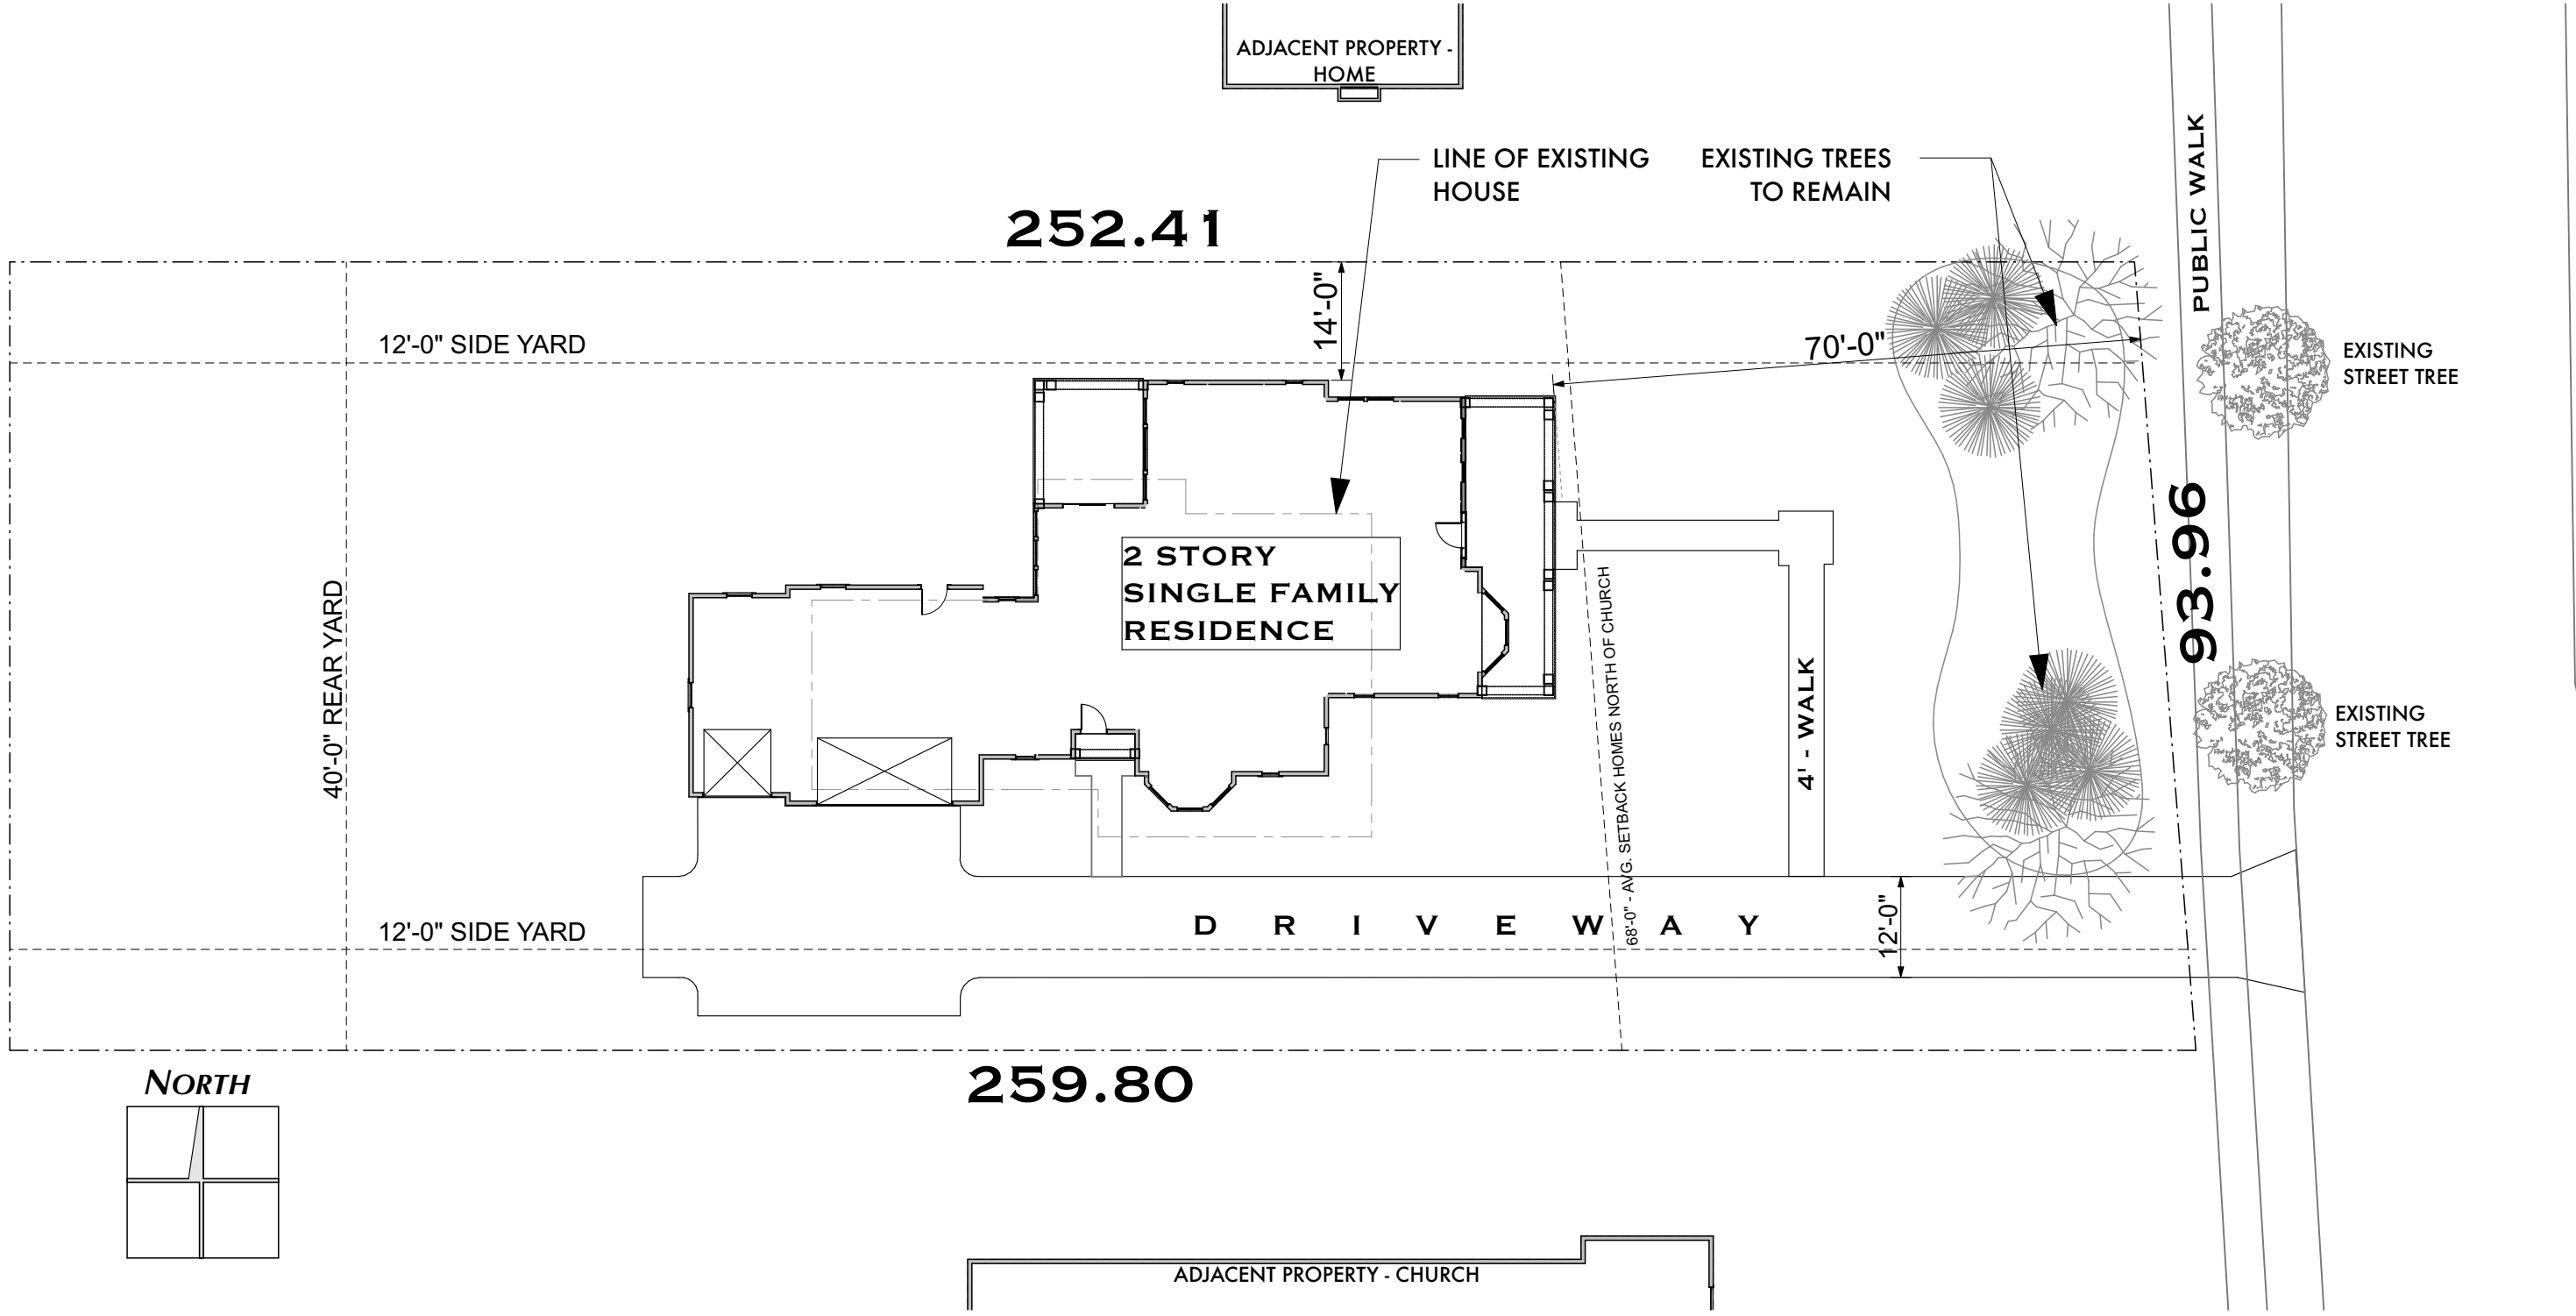

NORTH

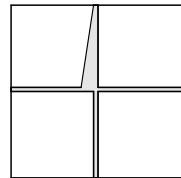

# SITE PLAN

1" = 20'-0"



**Romanelli & Hughes**

BUILDING COMPANY

148 W. Schrock Road Westerville, Ohio 43081  
614-891-2042 Fax 614-891-2045

© Romanelli & Hughes Building Co. 2019. All rights reserved.

DATE	ISSUE	DATE	ISSUE
3/9/20	REVIEW		
3/12/20	ARB SUBMITTAL		

ABELES RESIDENCE  
317 S. DREXEL AVE.