


**870 MONTROSE AVE
ADDITION 3.9.20
20' addition
1/8" SCALE**

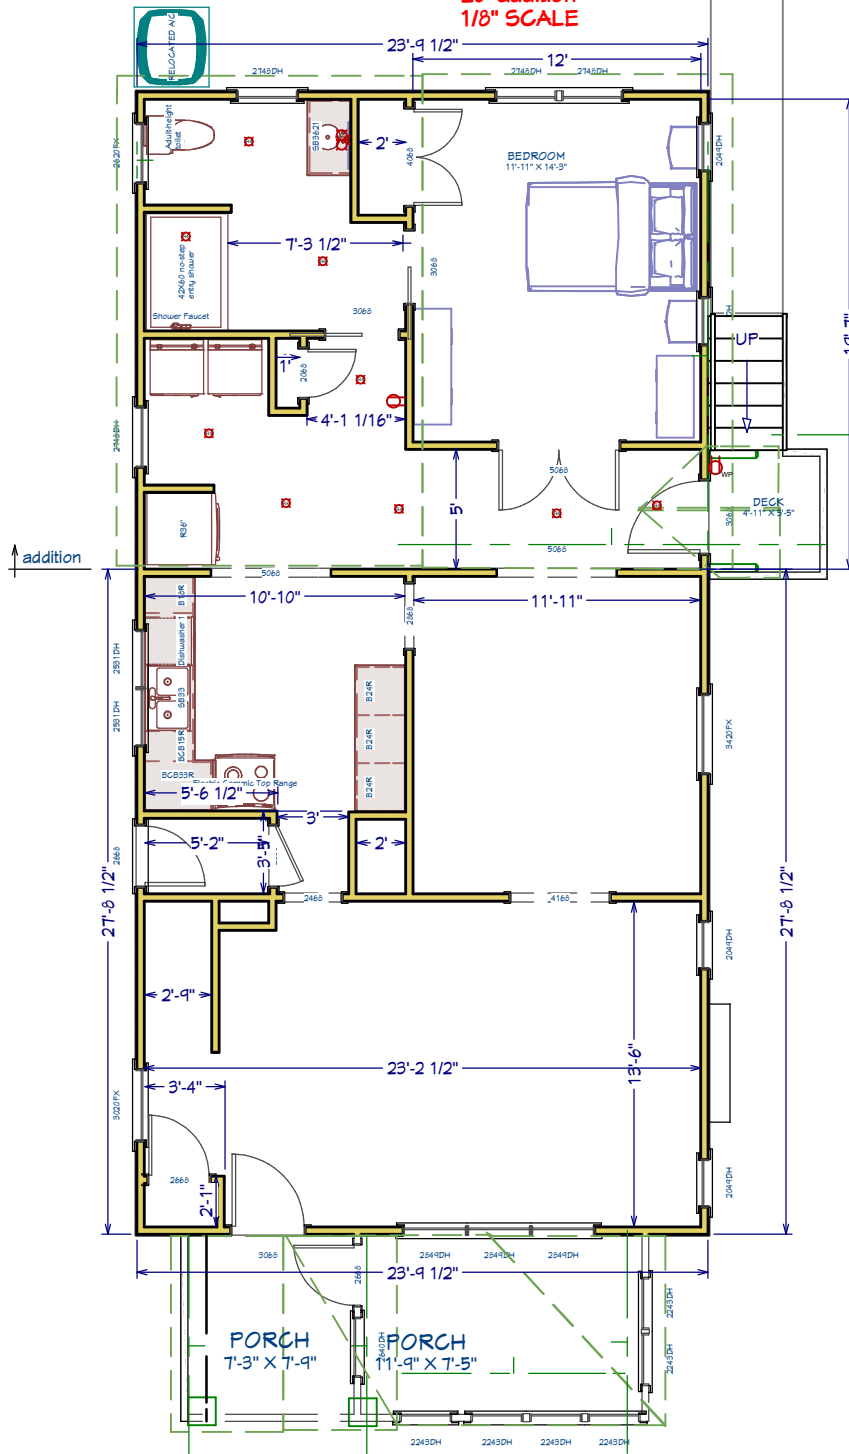

**LIVING AREA
1115 SQ FT**