


EXISTING/DEMO

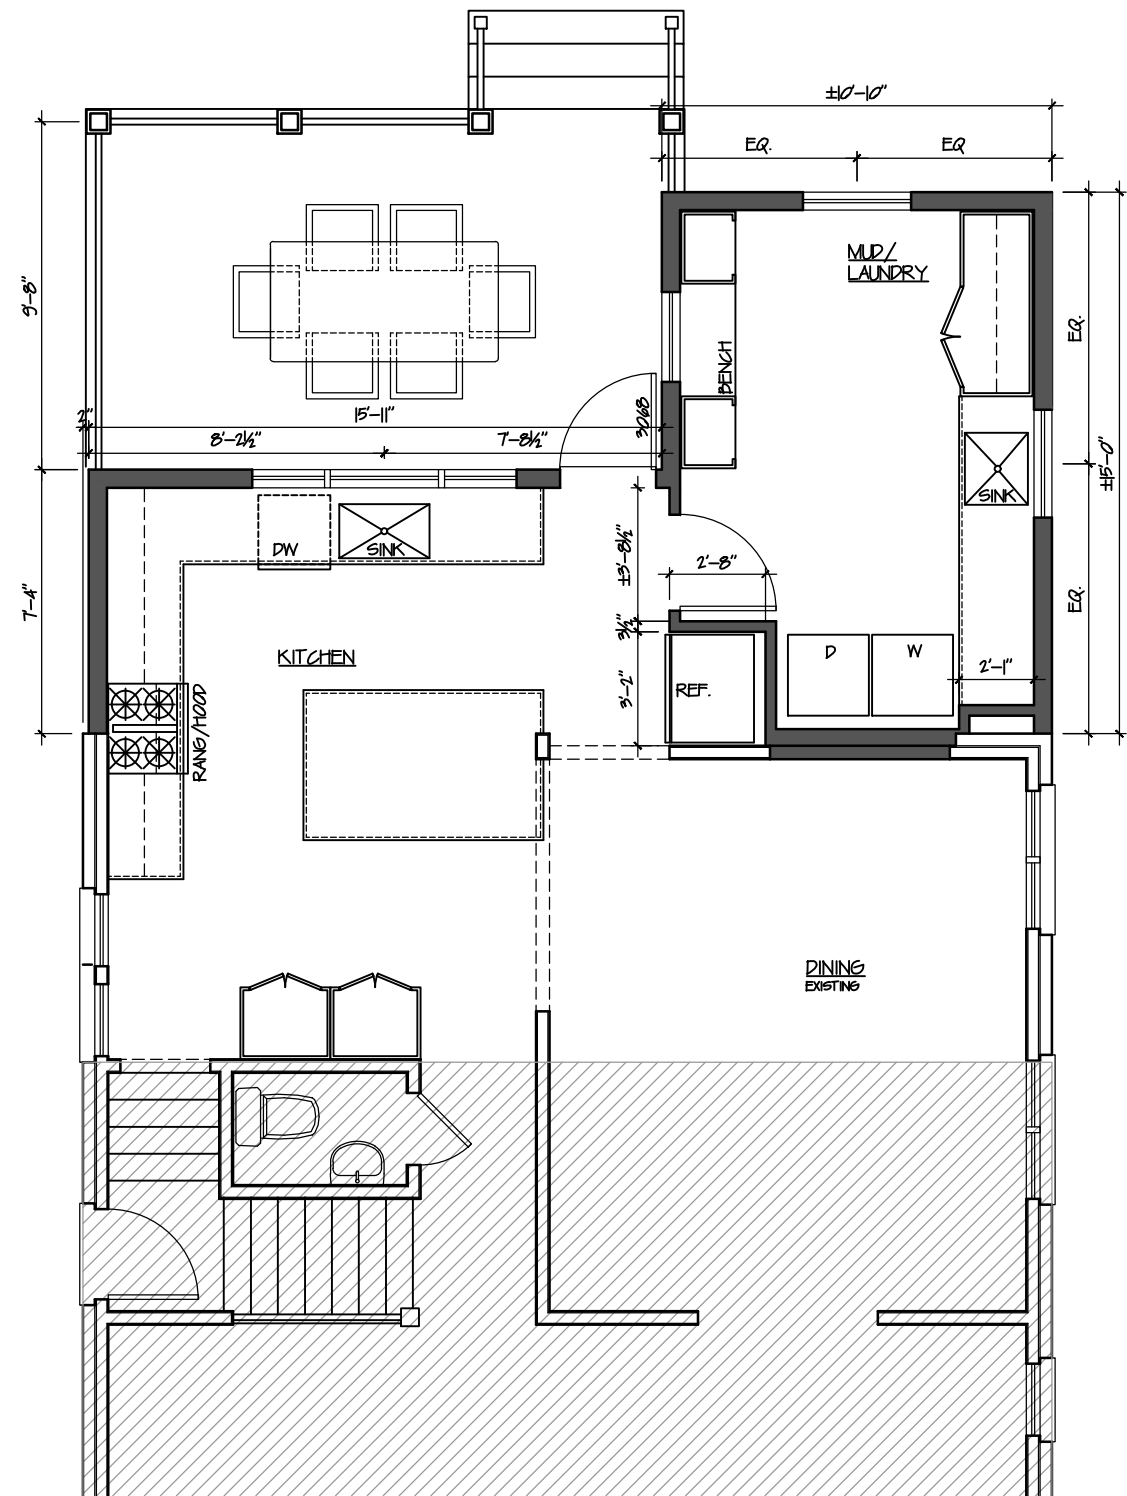

PROPOSED