


C. David Johnson

A. I. A.
ARCHITECT


"cottage to castle..."
email: cdavidaia@aol.com
cell: 614-330-5266
studio: 111 W. Henderson Rd.
Columbus, Ohio 43214

Architectural Design, Land Planning
Renderings, New Build and Renovation

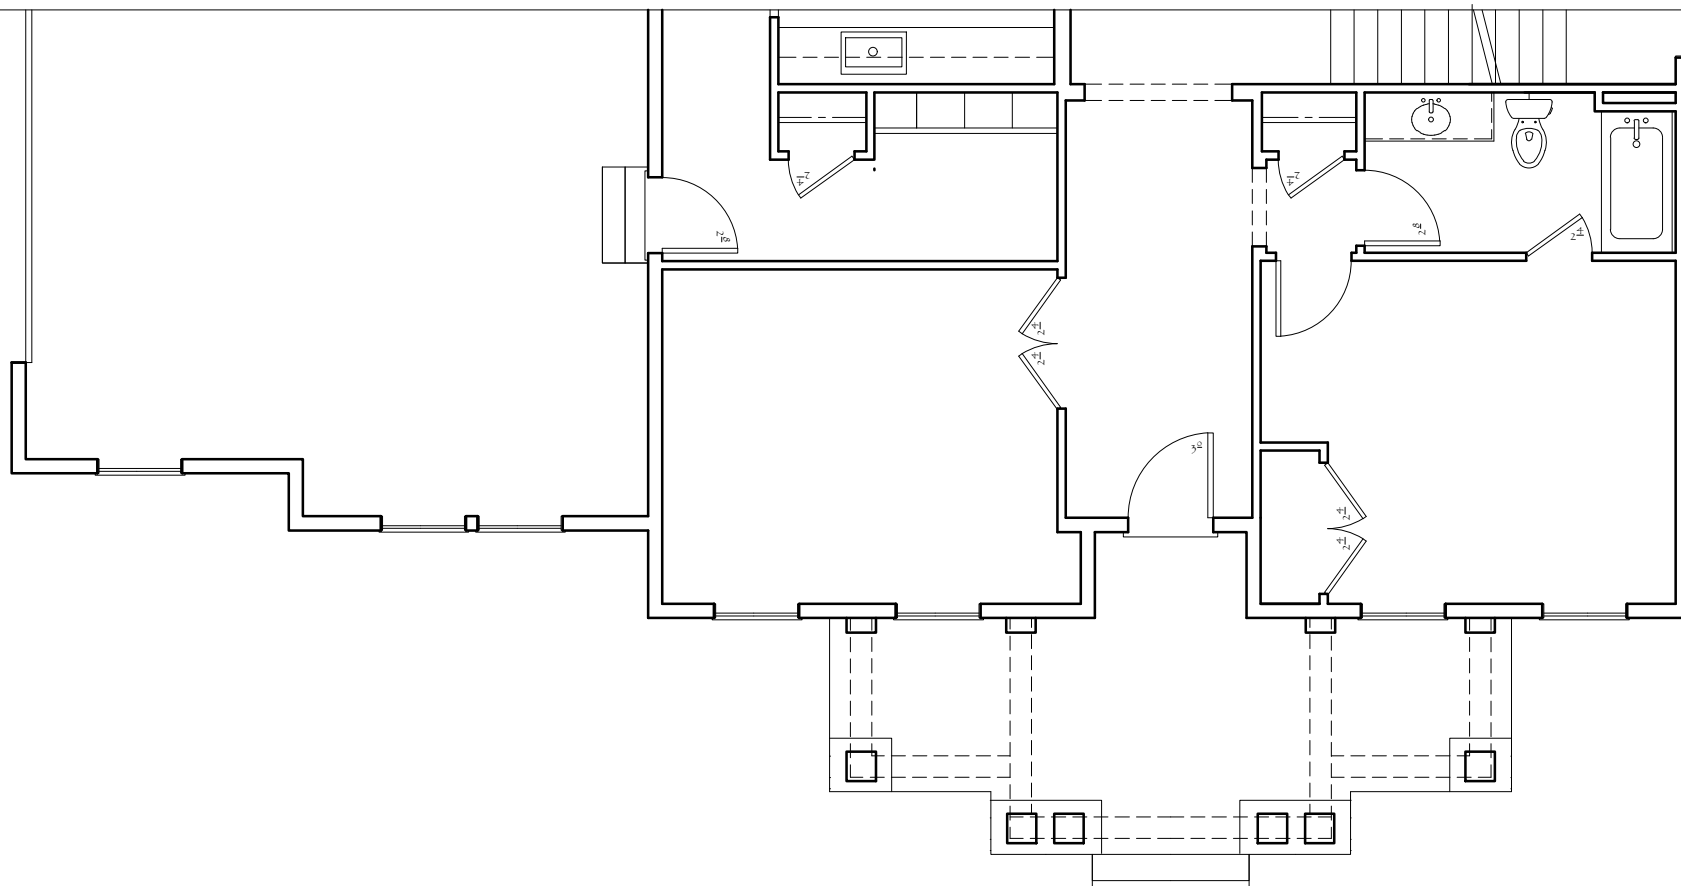

OPT. GLASS INSERT FRONT DOOR

Li/Liu Residence
Bexley Ohio
Front Elevation

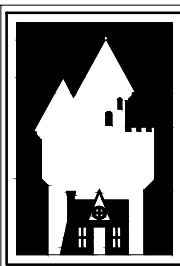

C. David Johnson

A. I. A.
ARCHITECT

"cottage to castle..."


email: cdavidaia@aol.com

cell: 614-330-5266


studio: 111 W. Henderson Rd.

Columbus, Ohio 43214

Architectural Design, Land Planning
Renderings, New Build and Renovation

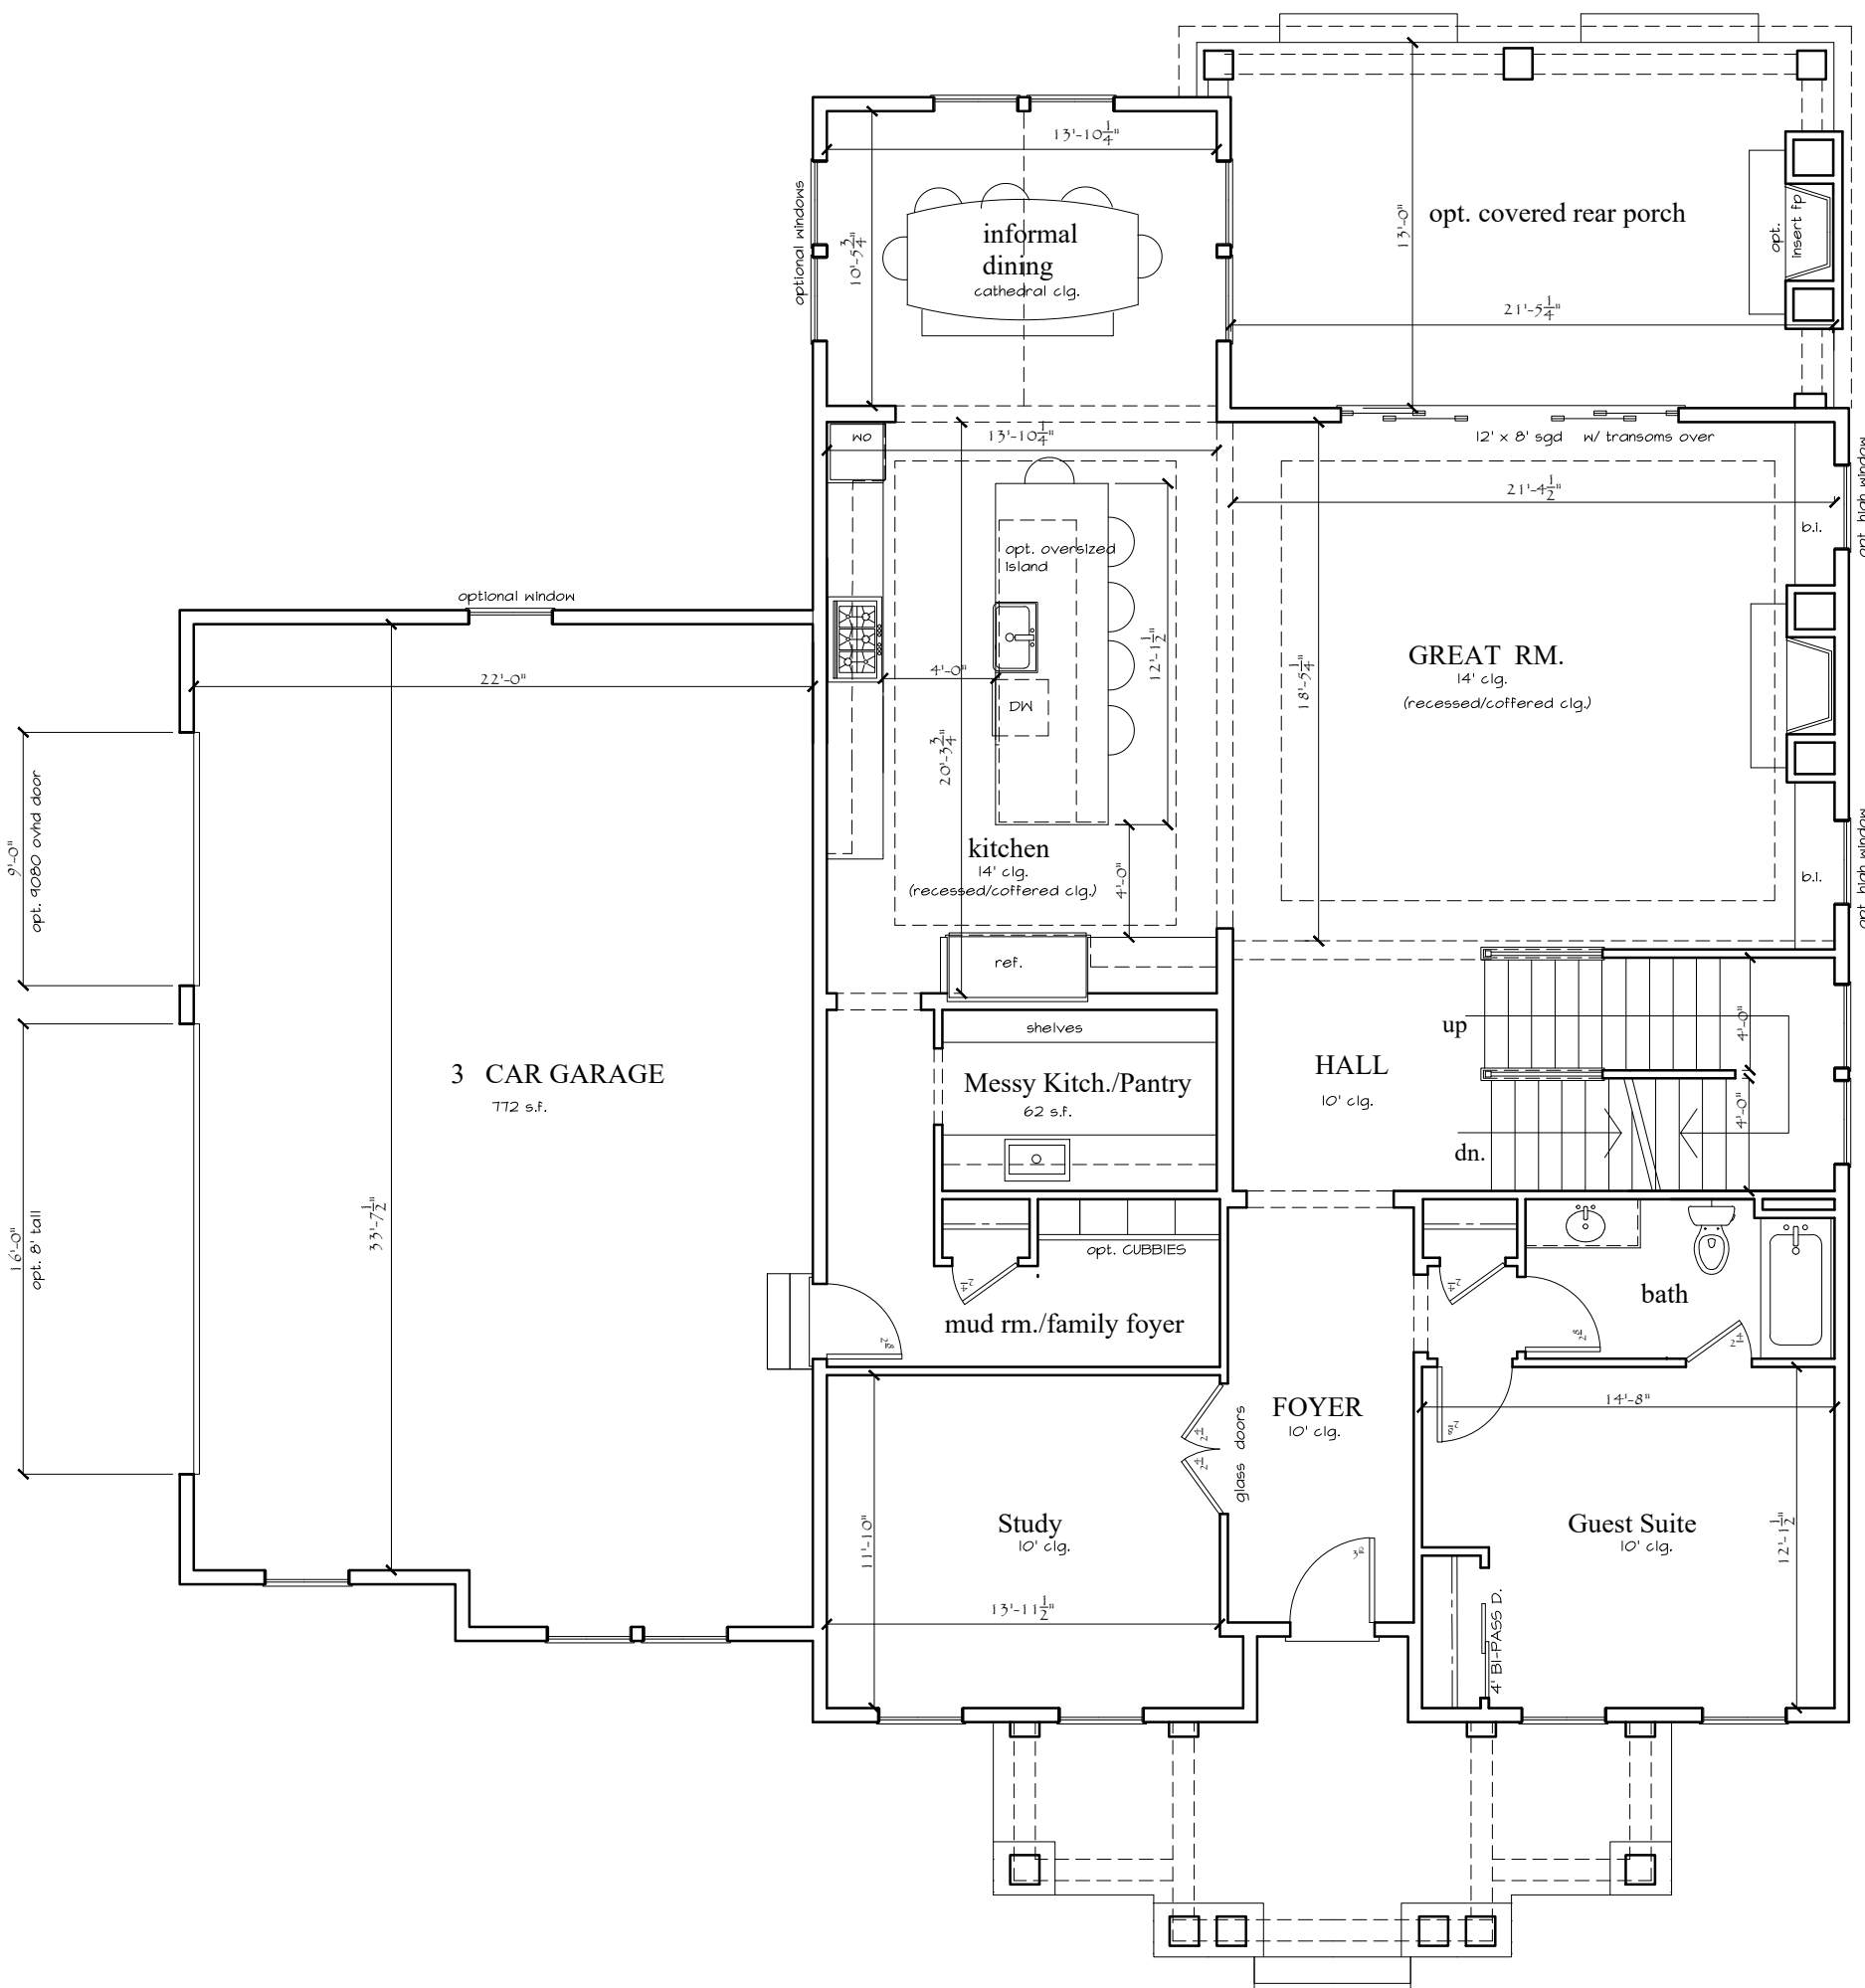

Li/Liu Residence
Bexley Ohio
1st FLOOR PLAN
1867 s.f.
(3565 s.f. total 1st/2nd floors)

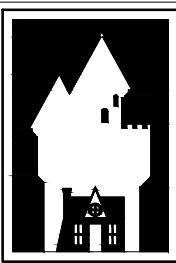

C. David Johnson

A. I. A.
ARCHITECT

"cottage to castle..."


email: cdavidaia@aol.com

cell: 614-330-5266

studio: 111 W. Henderson Rd.


Columbus, Ohio 43214

Architectural Design, Land Planning
Renderings, New Build and Renovation

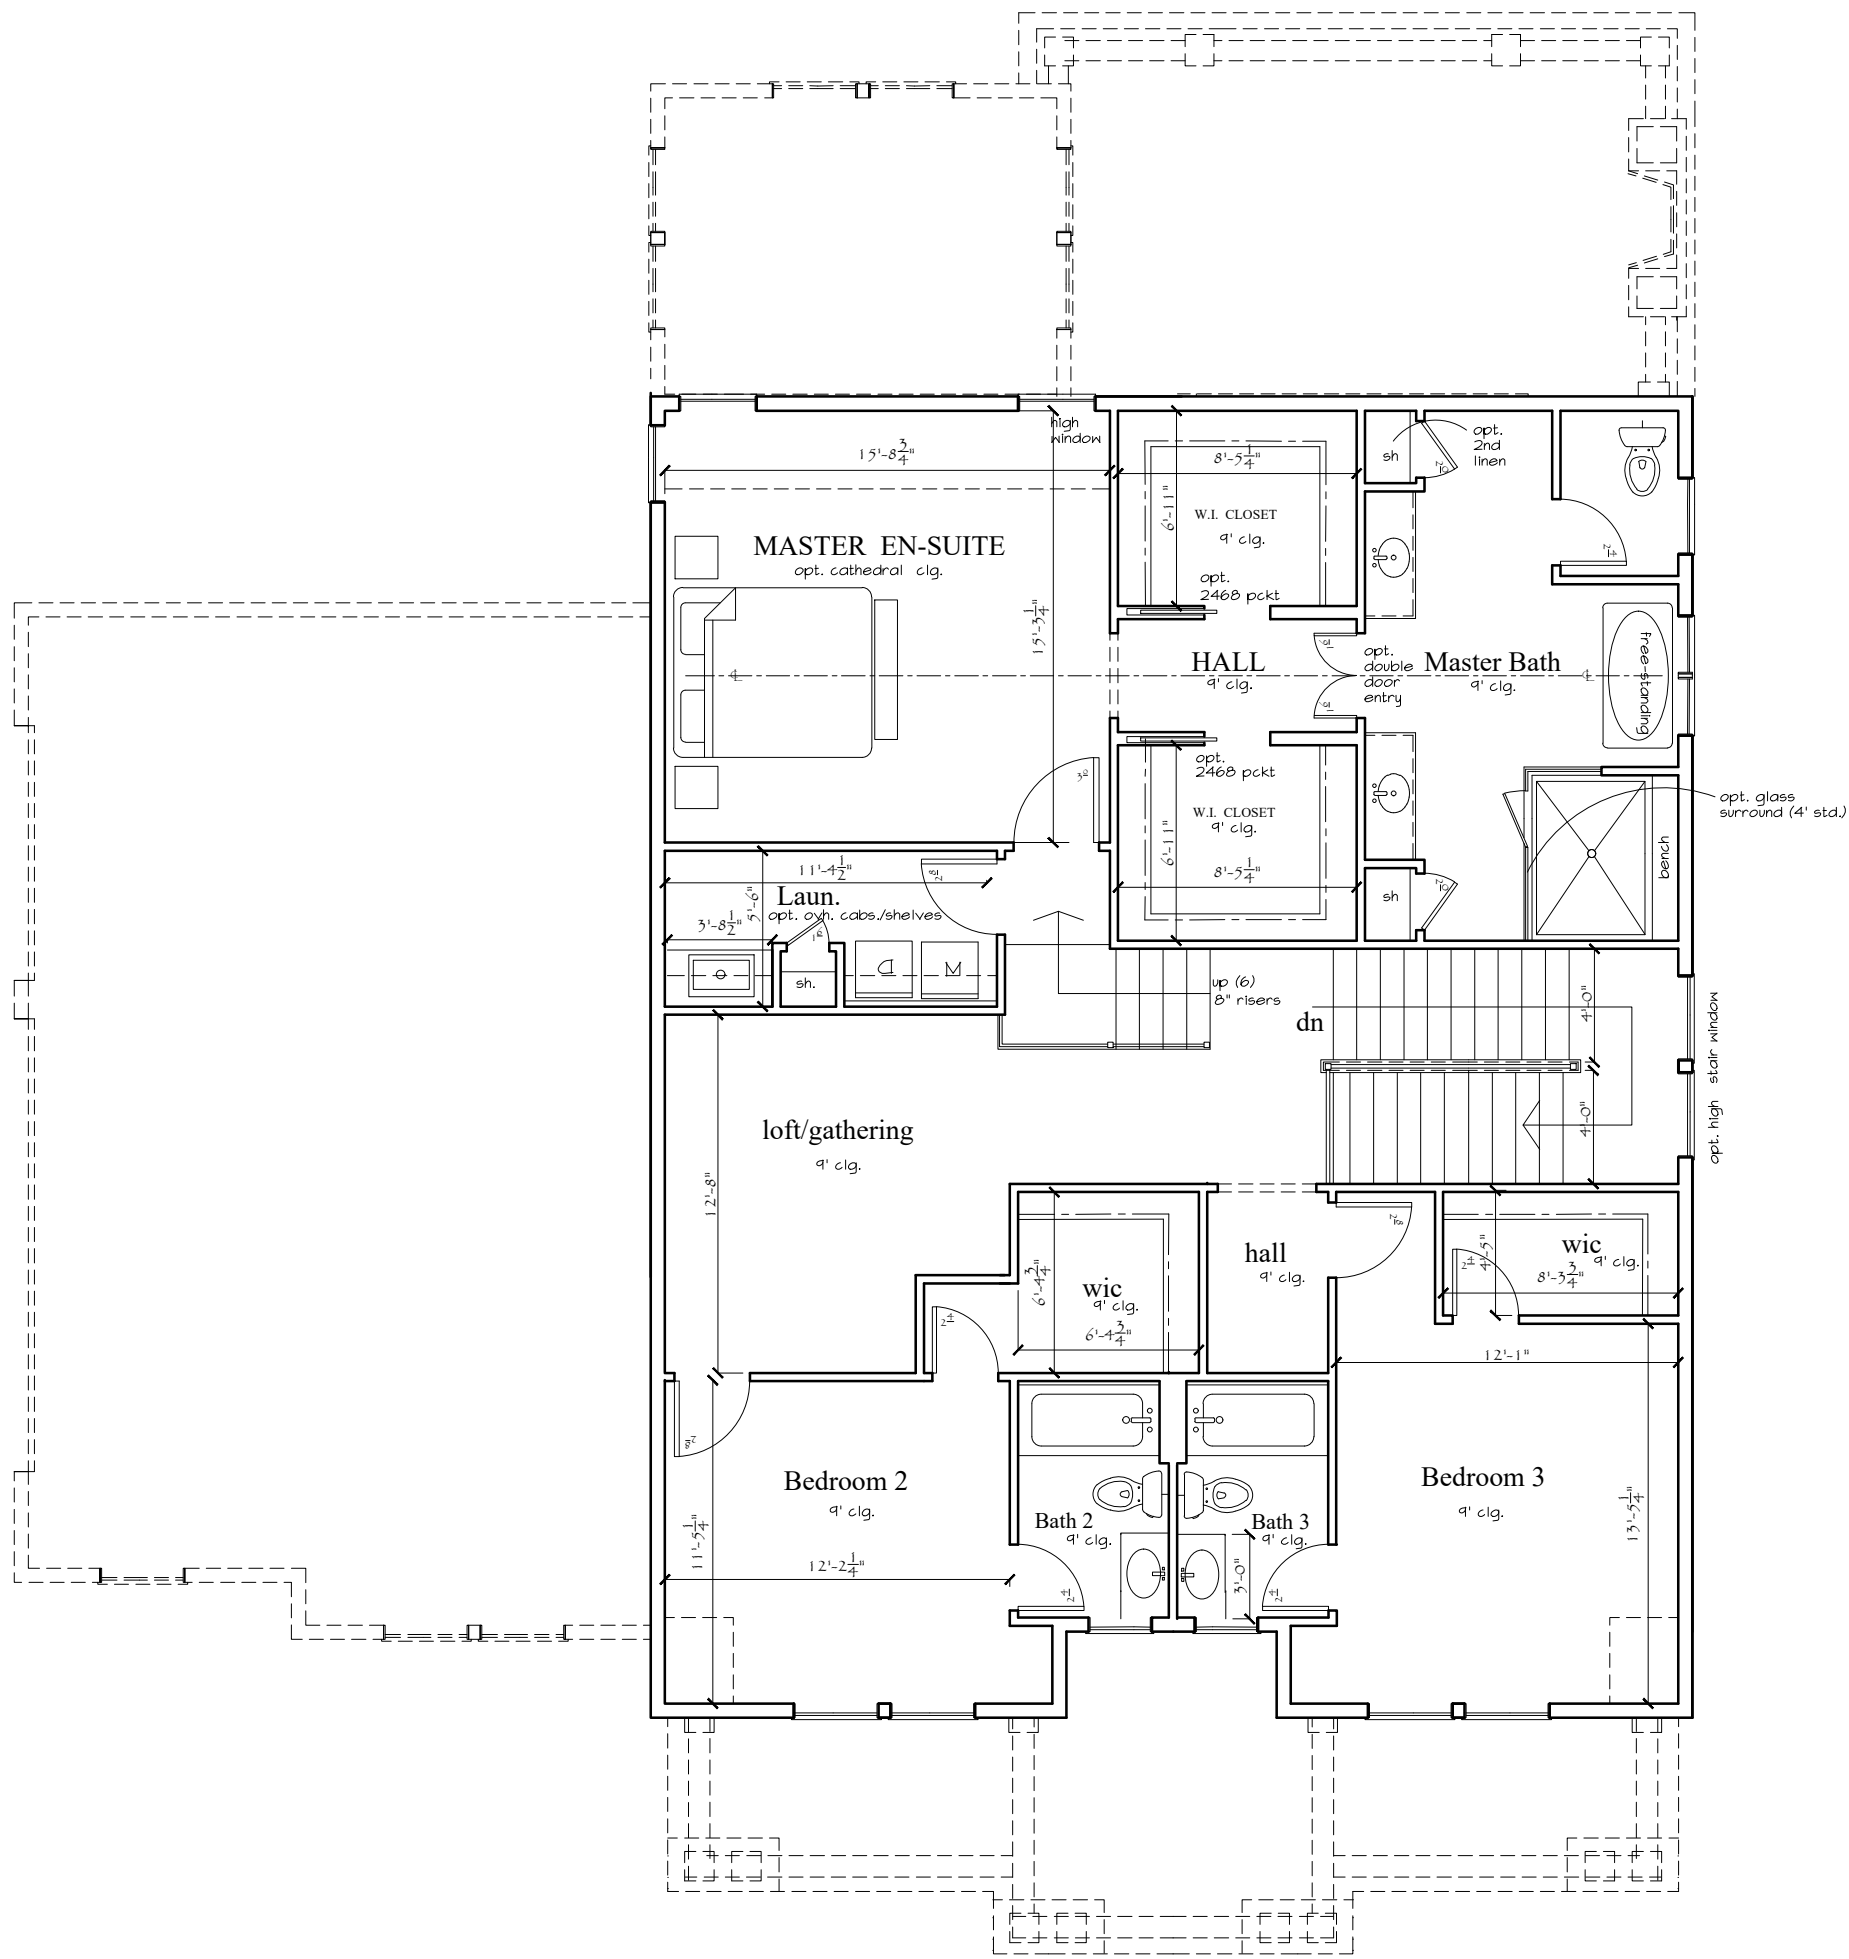

Li/Liu Residence
Bexley Ohio

2nd FLOOR PLAN
1698 s.f.

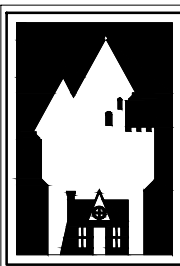

C. David Johnson

A. I. A.
ARCHITECT

"cottage to castle..."


email: cdavidaia@aol.com

cell: 614-330-5266

studio: 111 W. Henderson Rd.

Columbus, Ohio 43214

Architectural Design, Land Planning
Renderings, New Build and Renovation

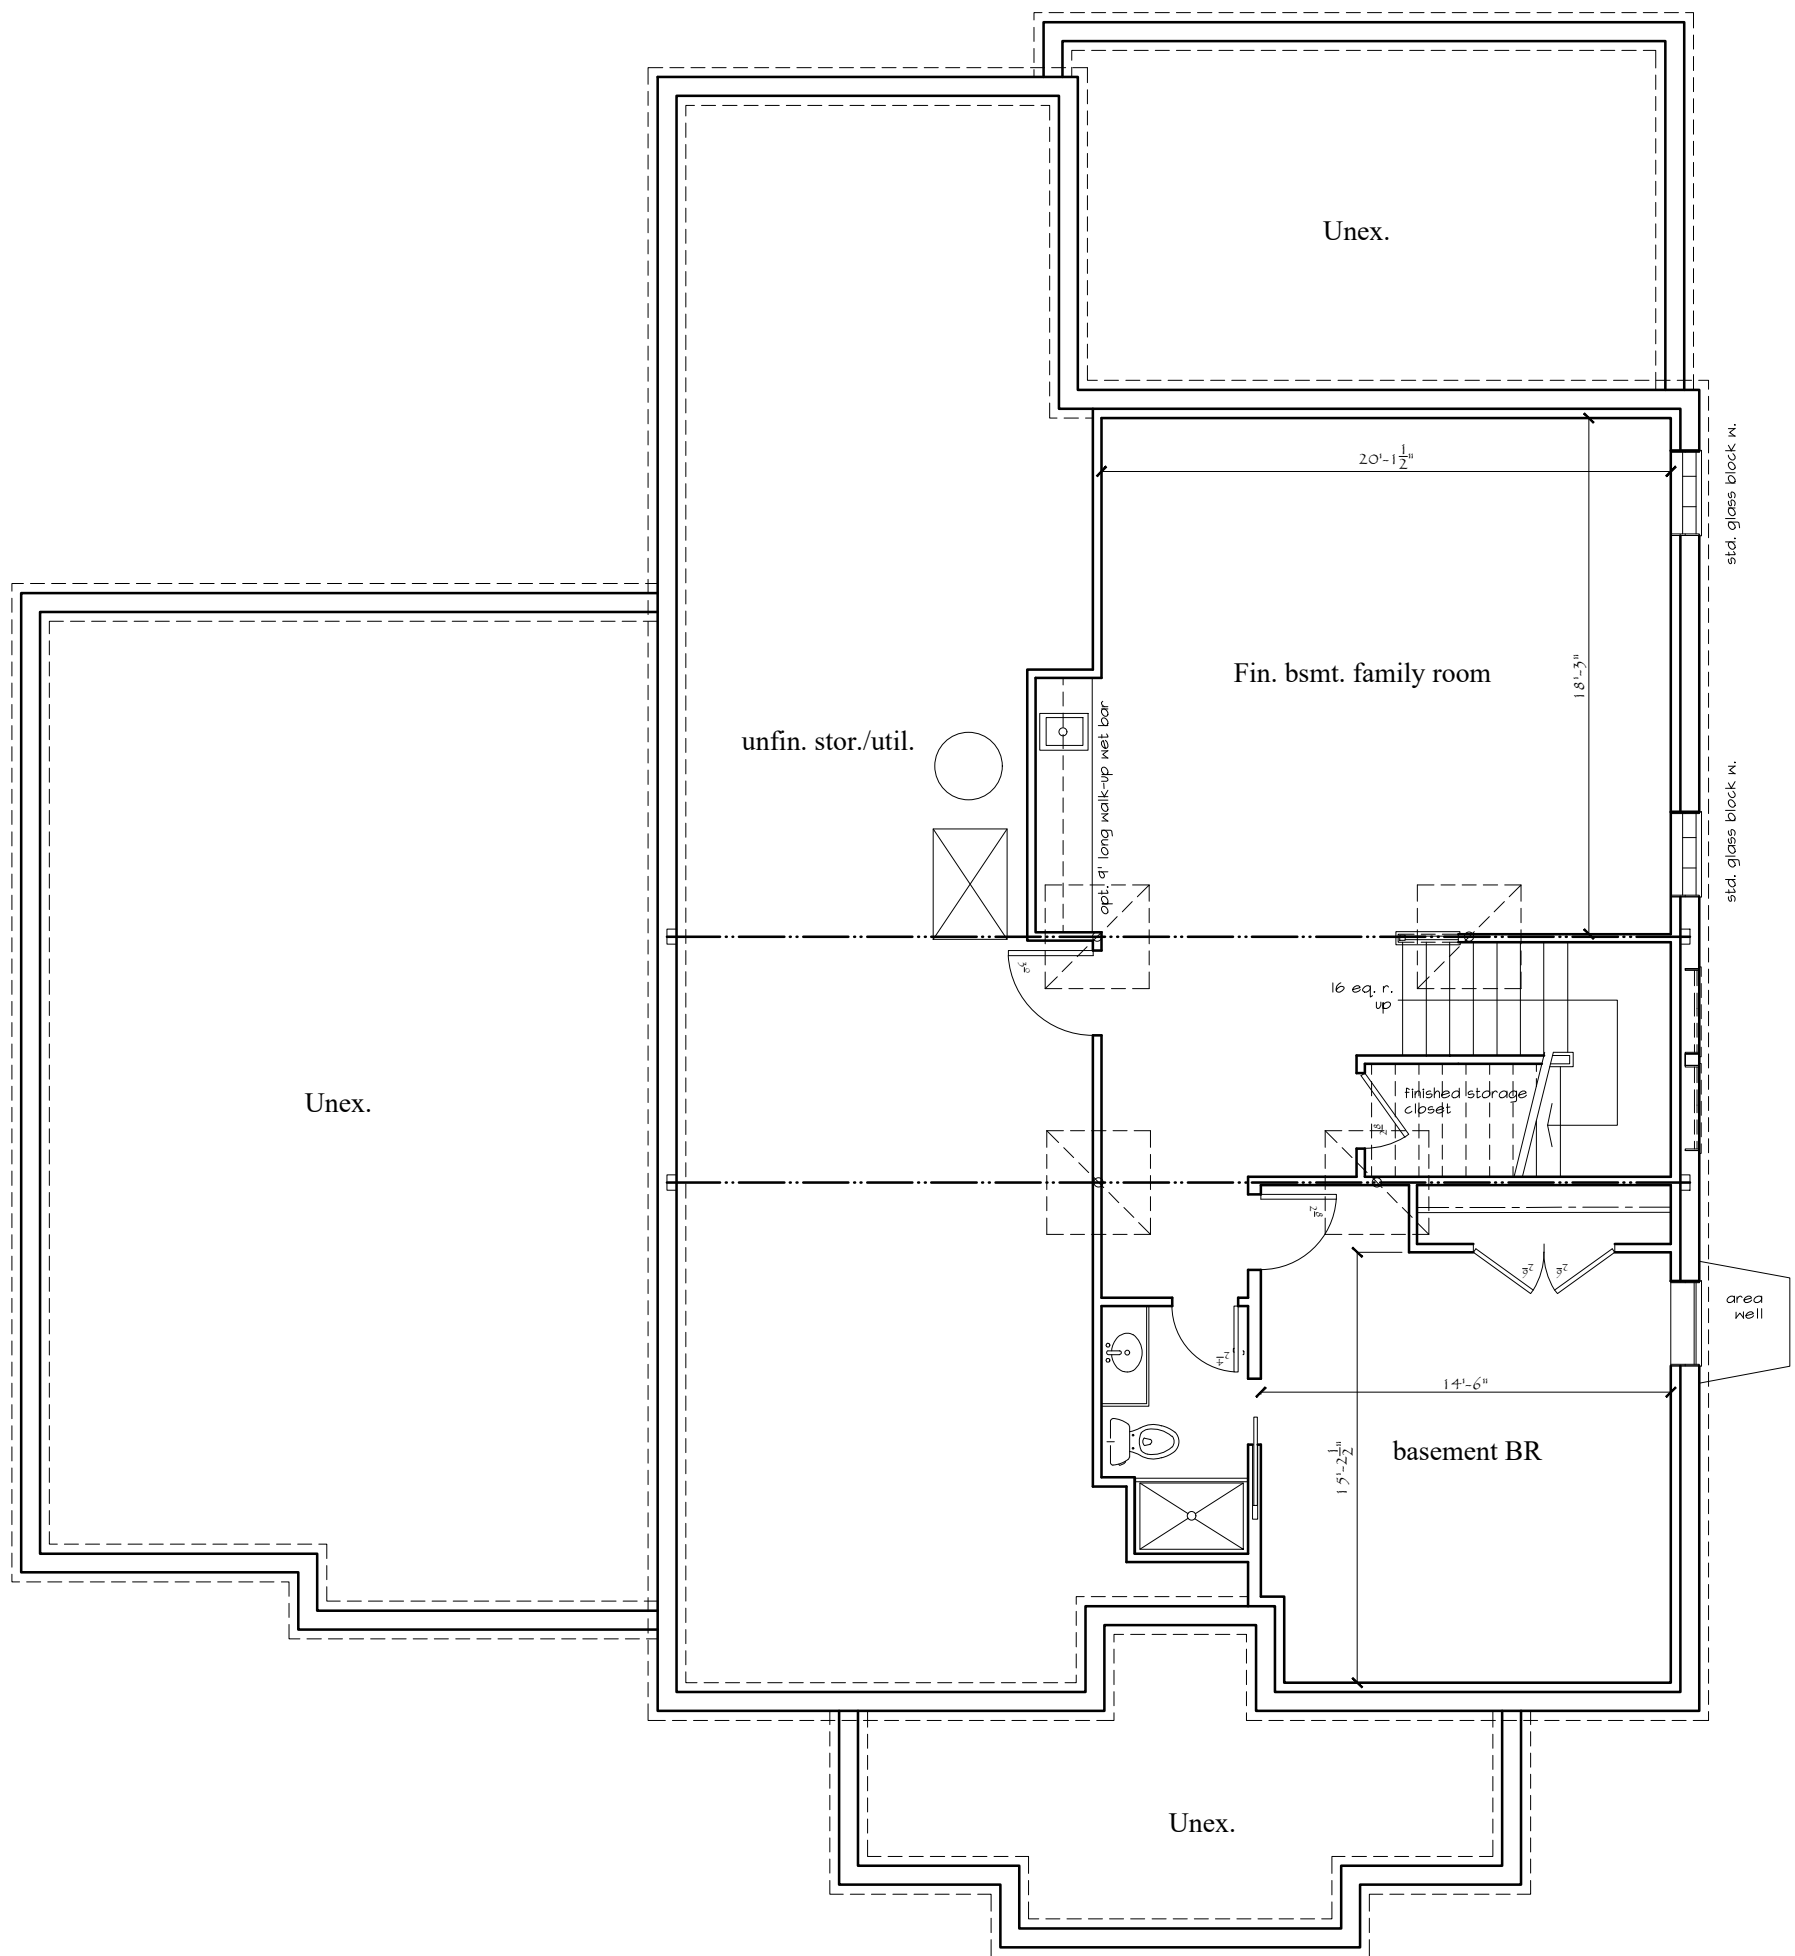

Li/Liu Residence
Bexley Ohio
Bsmt./Fin. Lower Level
980 s.f.




C. David Johnson

A. I. A.
ARCHITECT

"cottage to castle..."
email: cdavidaia@aol.com
cell: 614-330-5266
studio: 111 W. Henderson Rd.
Columbus, Ohio 43214

Architectural Design, Land Planning
Renderings, New Build and Renovation

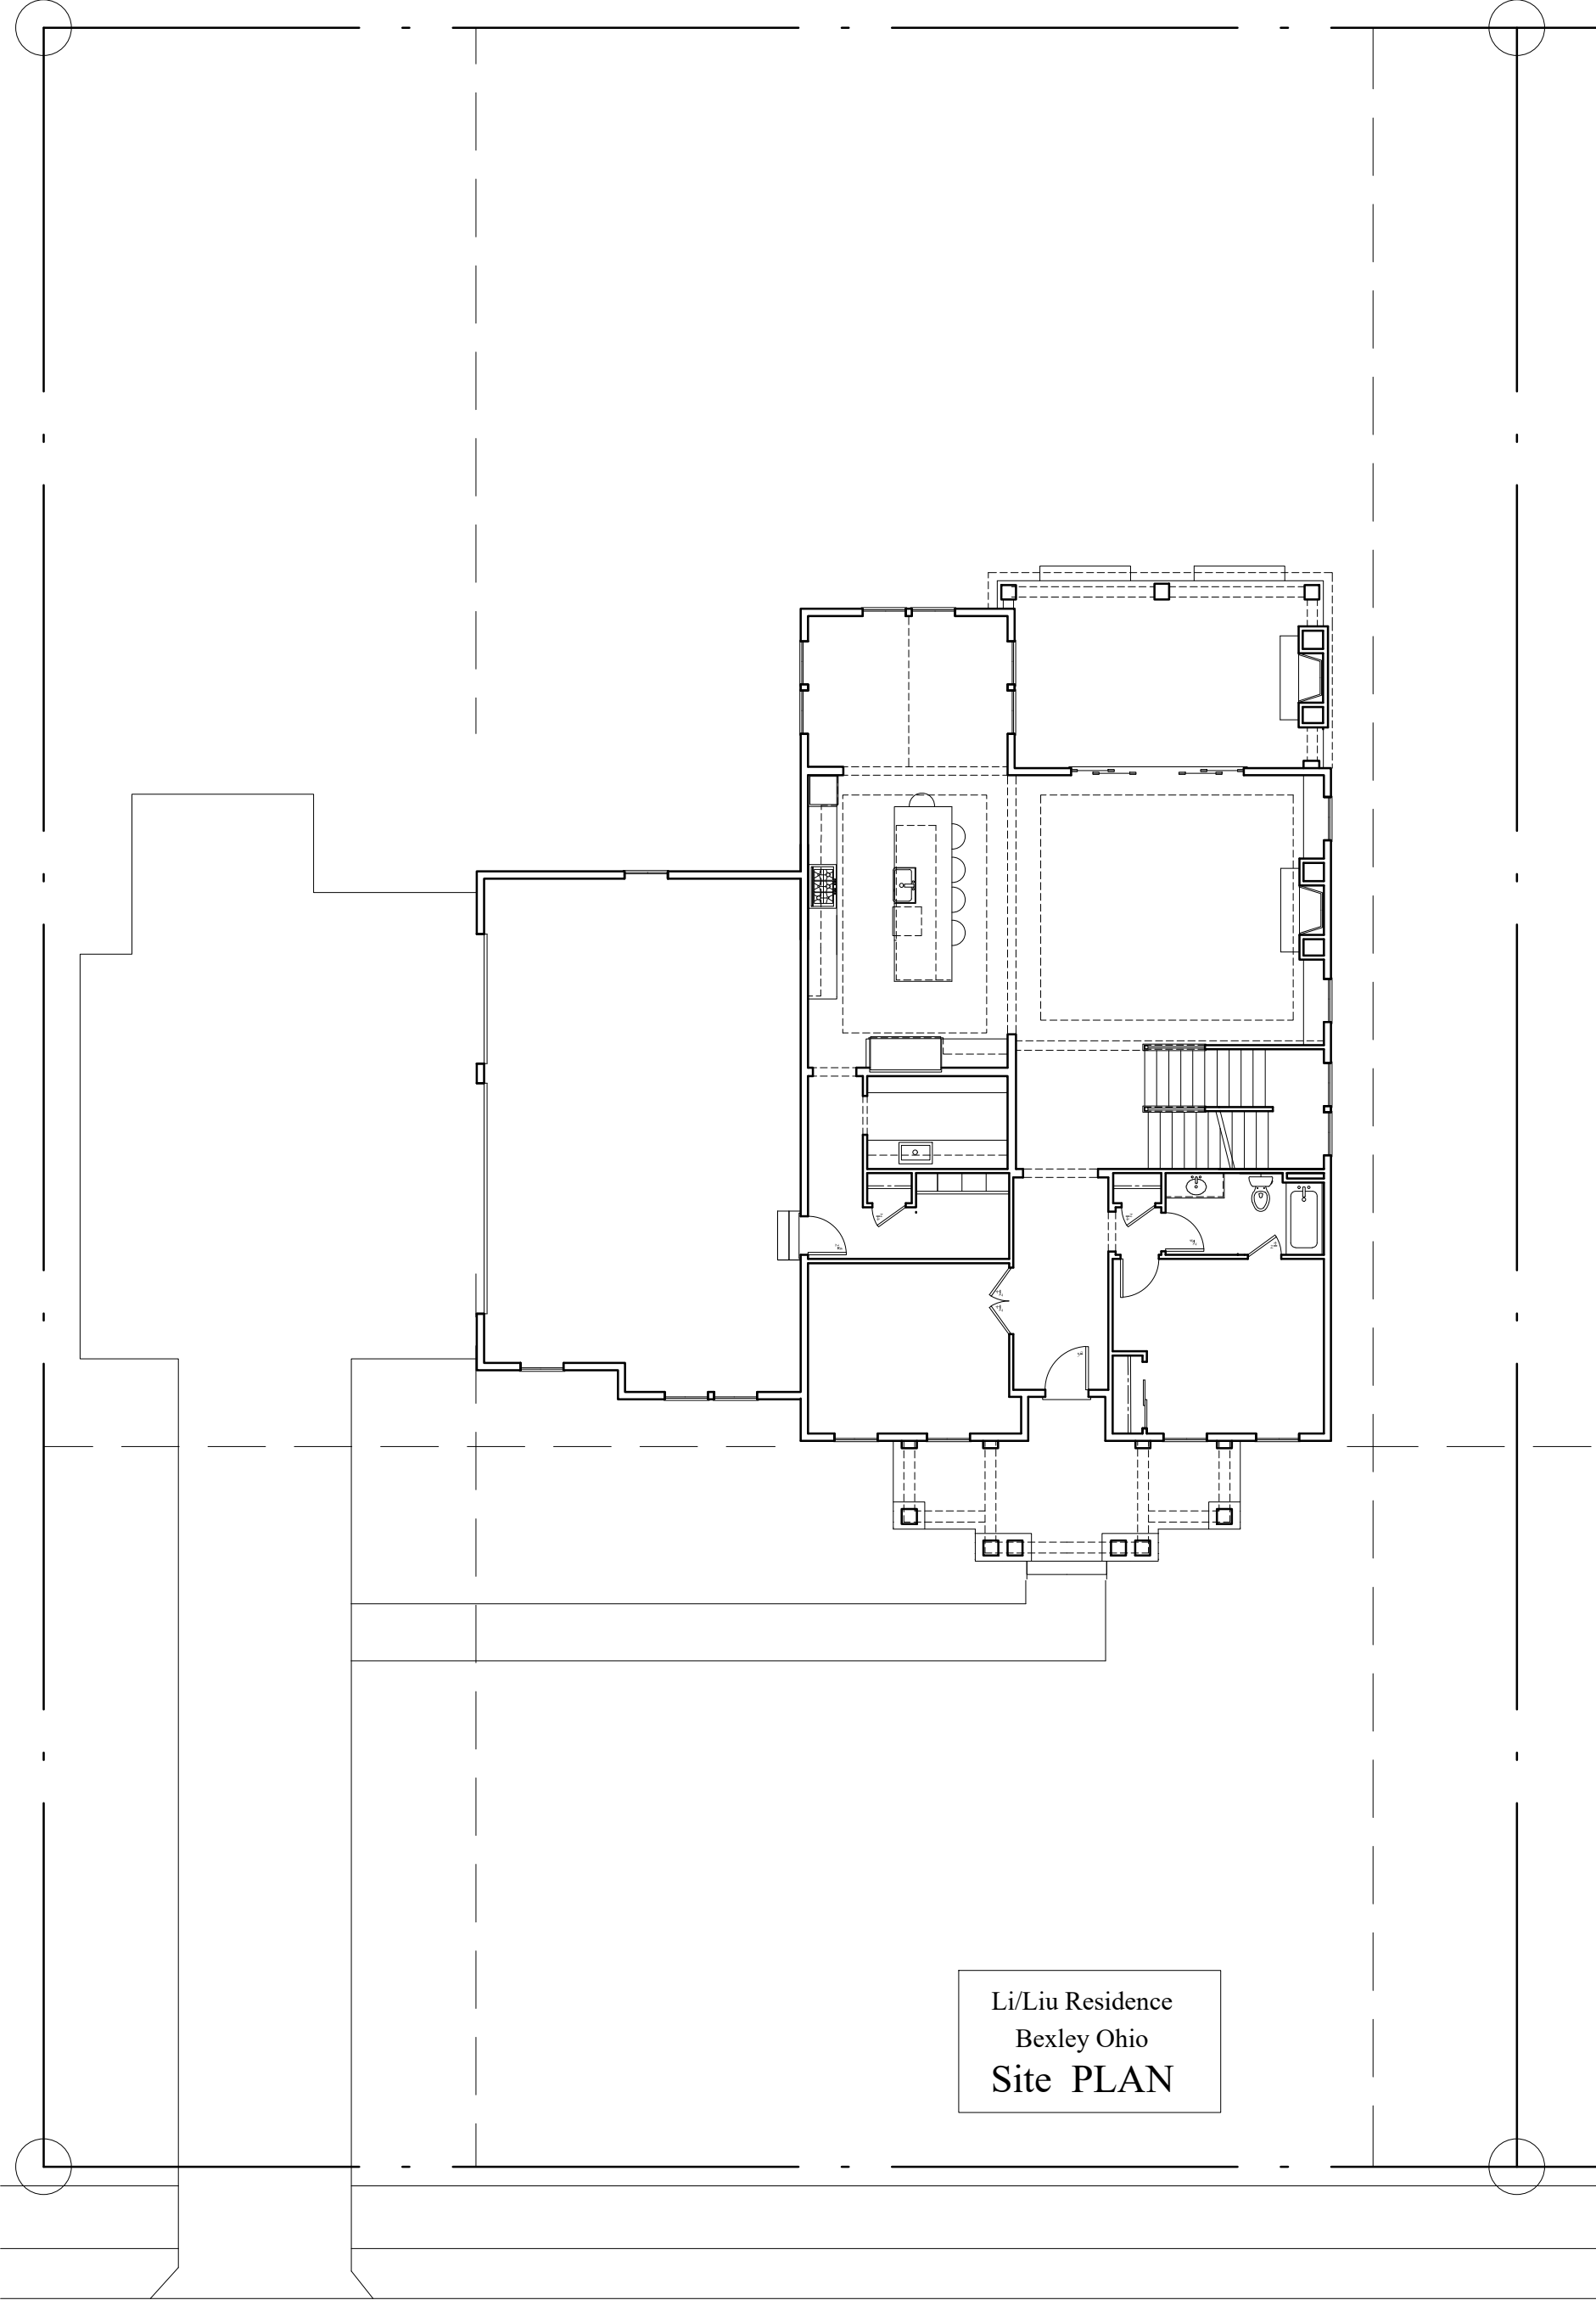

Li/Liu Residence
Bexley Ohio
Site PLAN