

Residental Design 740-819-8206

www.chateauxdesigns.com email: rmdh24@gmail.com

PRELIMINARY

ONLY FOR REVIEW BY HOME OWNERNOT THE FINISHED PRODUCT

ESTIMATING COMPARE PRICES FOR CONSTRUCTION

CONSTRUCTION FOR BUILDING PURPOSES

Bexley, Ohio Brynwood Builders Addition

ALL DRAWINGS ARE AND SHALL REMAIN THE PROPERTY OF CHATEAUX DESIGNS AND MAY NOT BE USED, DUPLICATED OR ALTERED WITHOUT THE WRITTEN CONSENT OF CHATEAUX DESIGNS


DISCLAIMER NOTE:

WHOM EYER USES THESE PLANS AGREE TO THE FOLLOWING: RM DESIGNER HOMES WILL NOT ASSUME LIABILITY FOR ANY DAMAGES DUE TO ERRORS, OMISSIONS, OR DEFICIENCES ON THESE PLANS,

OWNER OR BUILDER MUST COMPLY WITH ALL LOCAL BUILDING CODE PRIOR TO COMMENCEMENT OF ANY WORK,





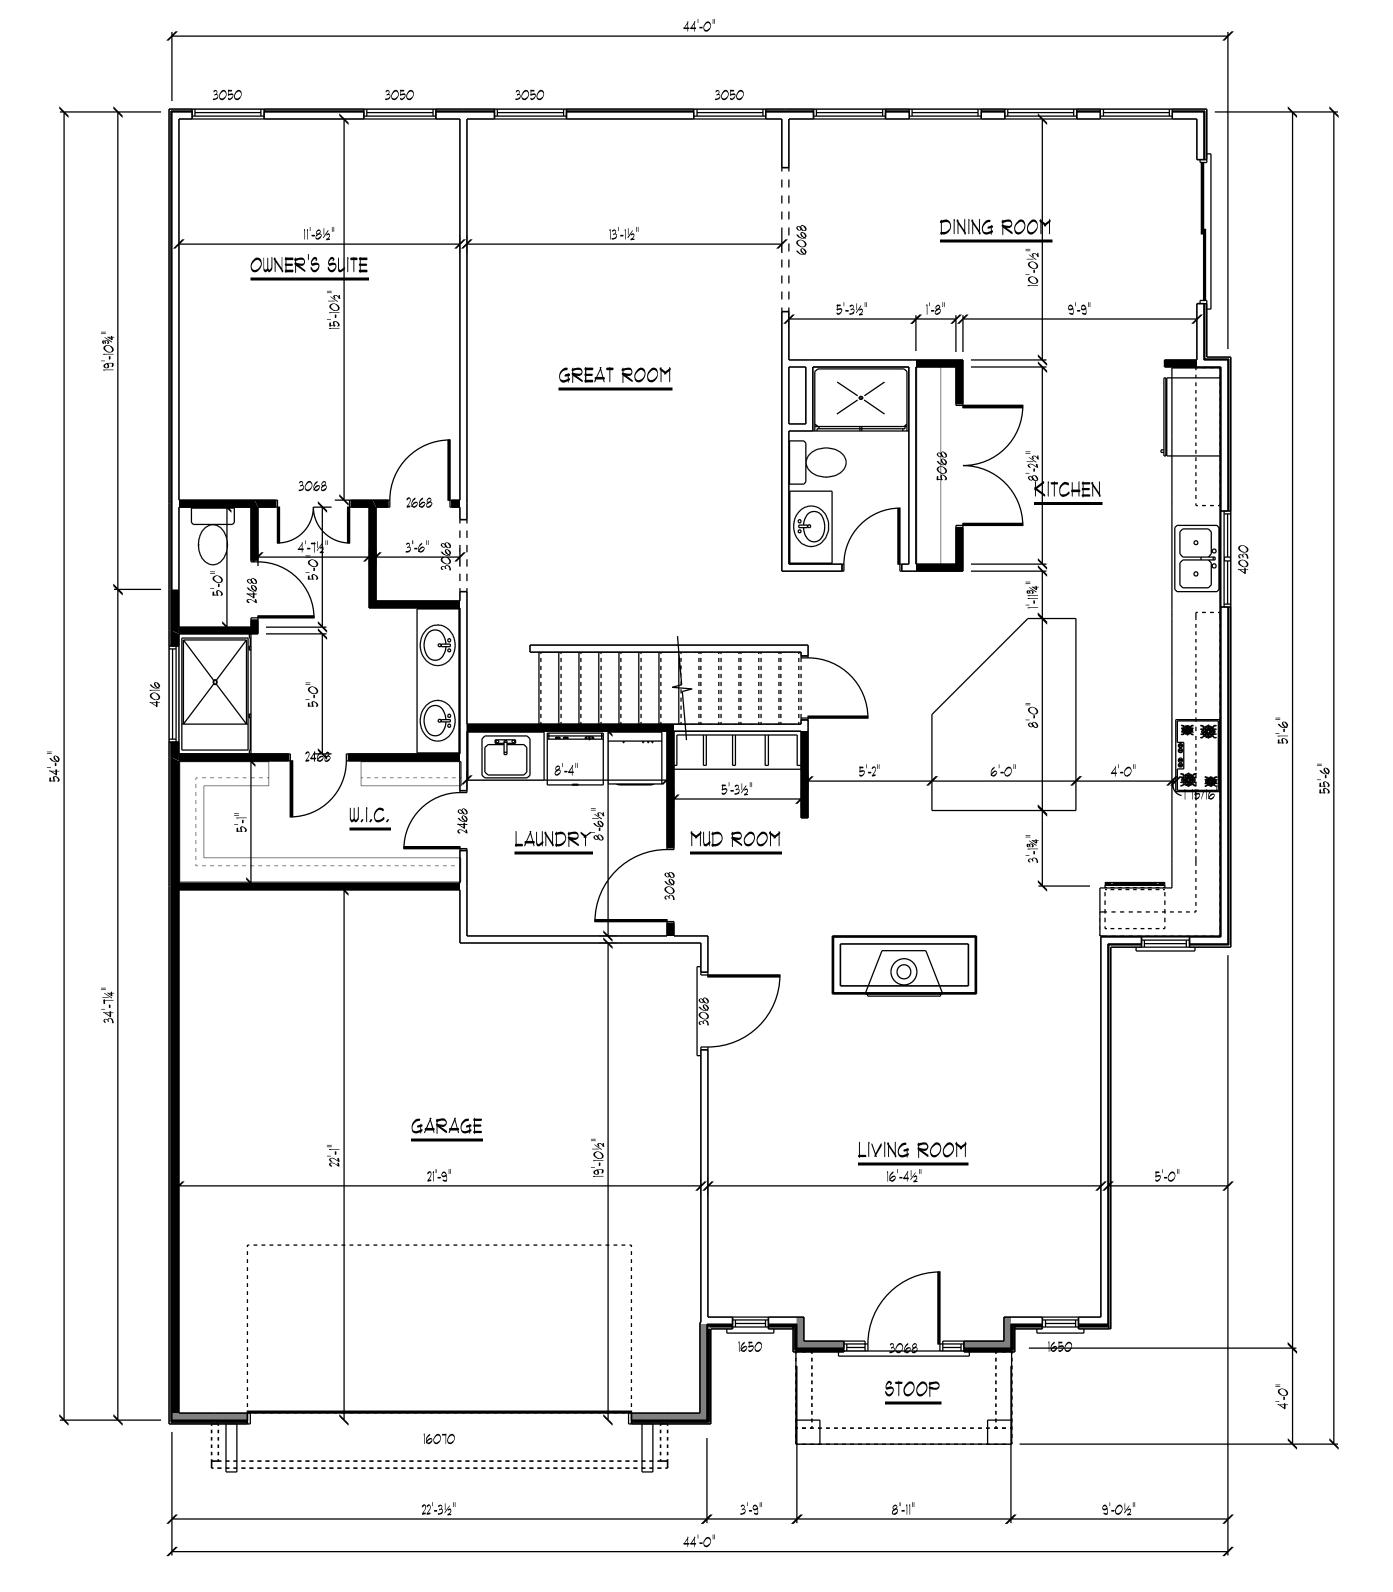

1/4" = '-0"

FLOOR PLAN

FRONT ELEVATION