


# S. COLUMBIA AVENUE

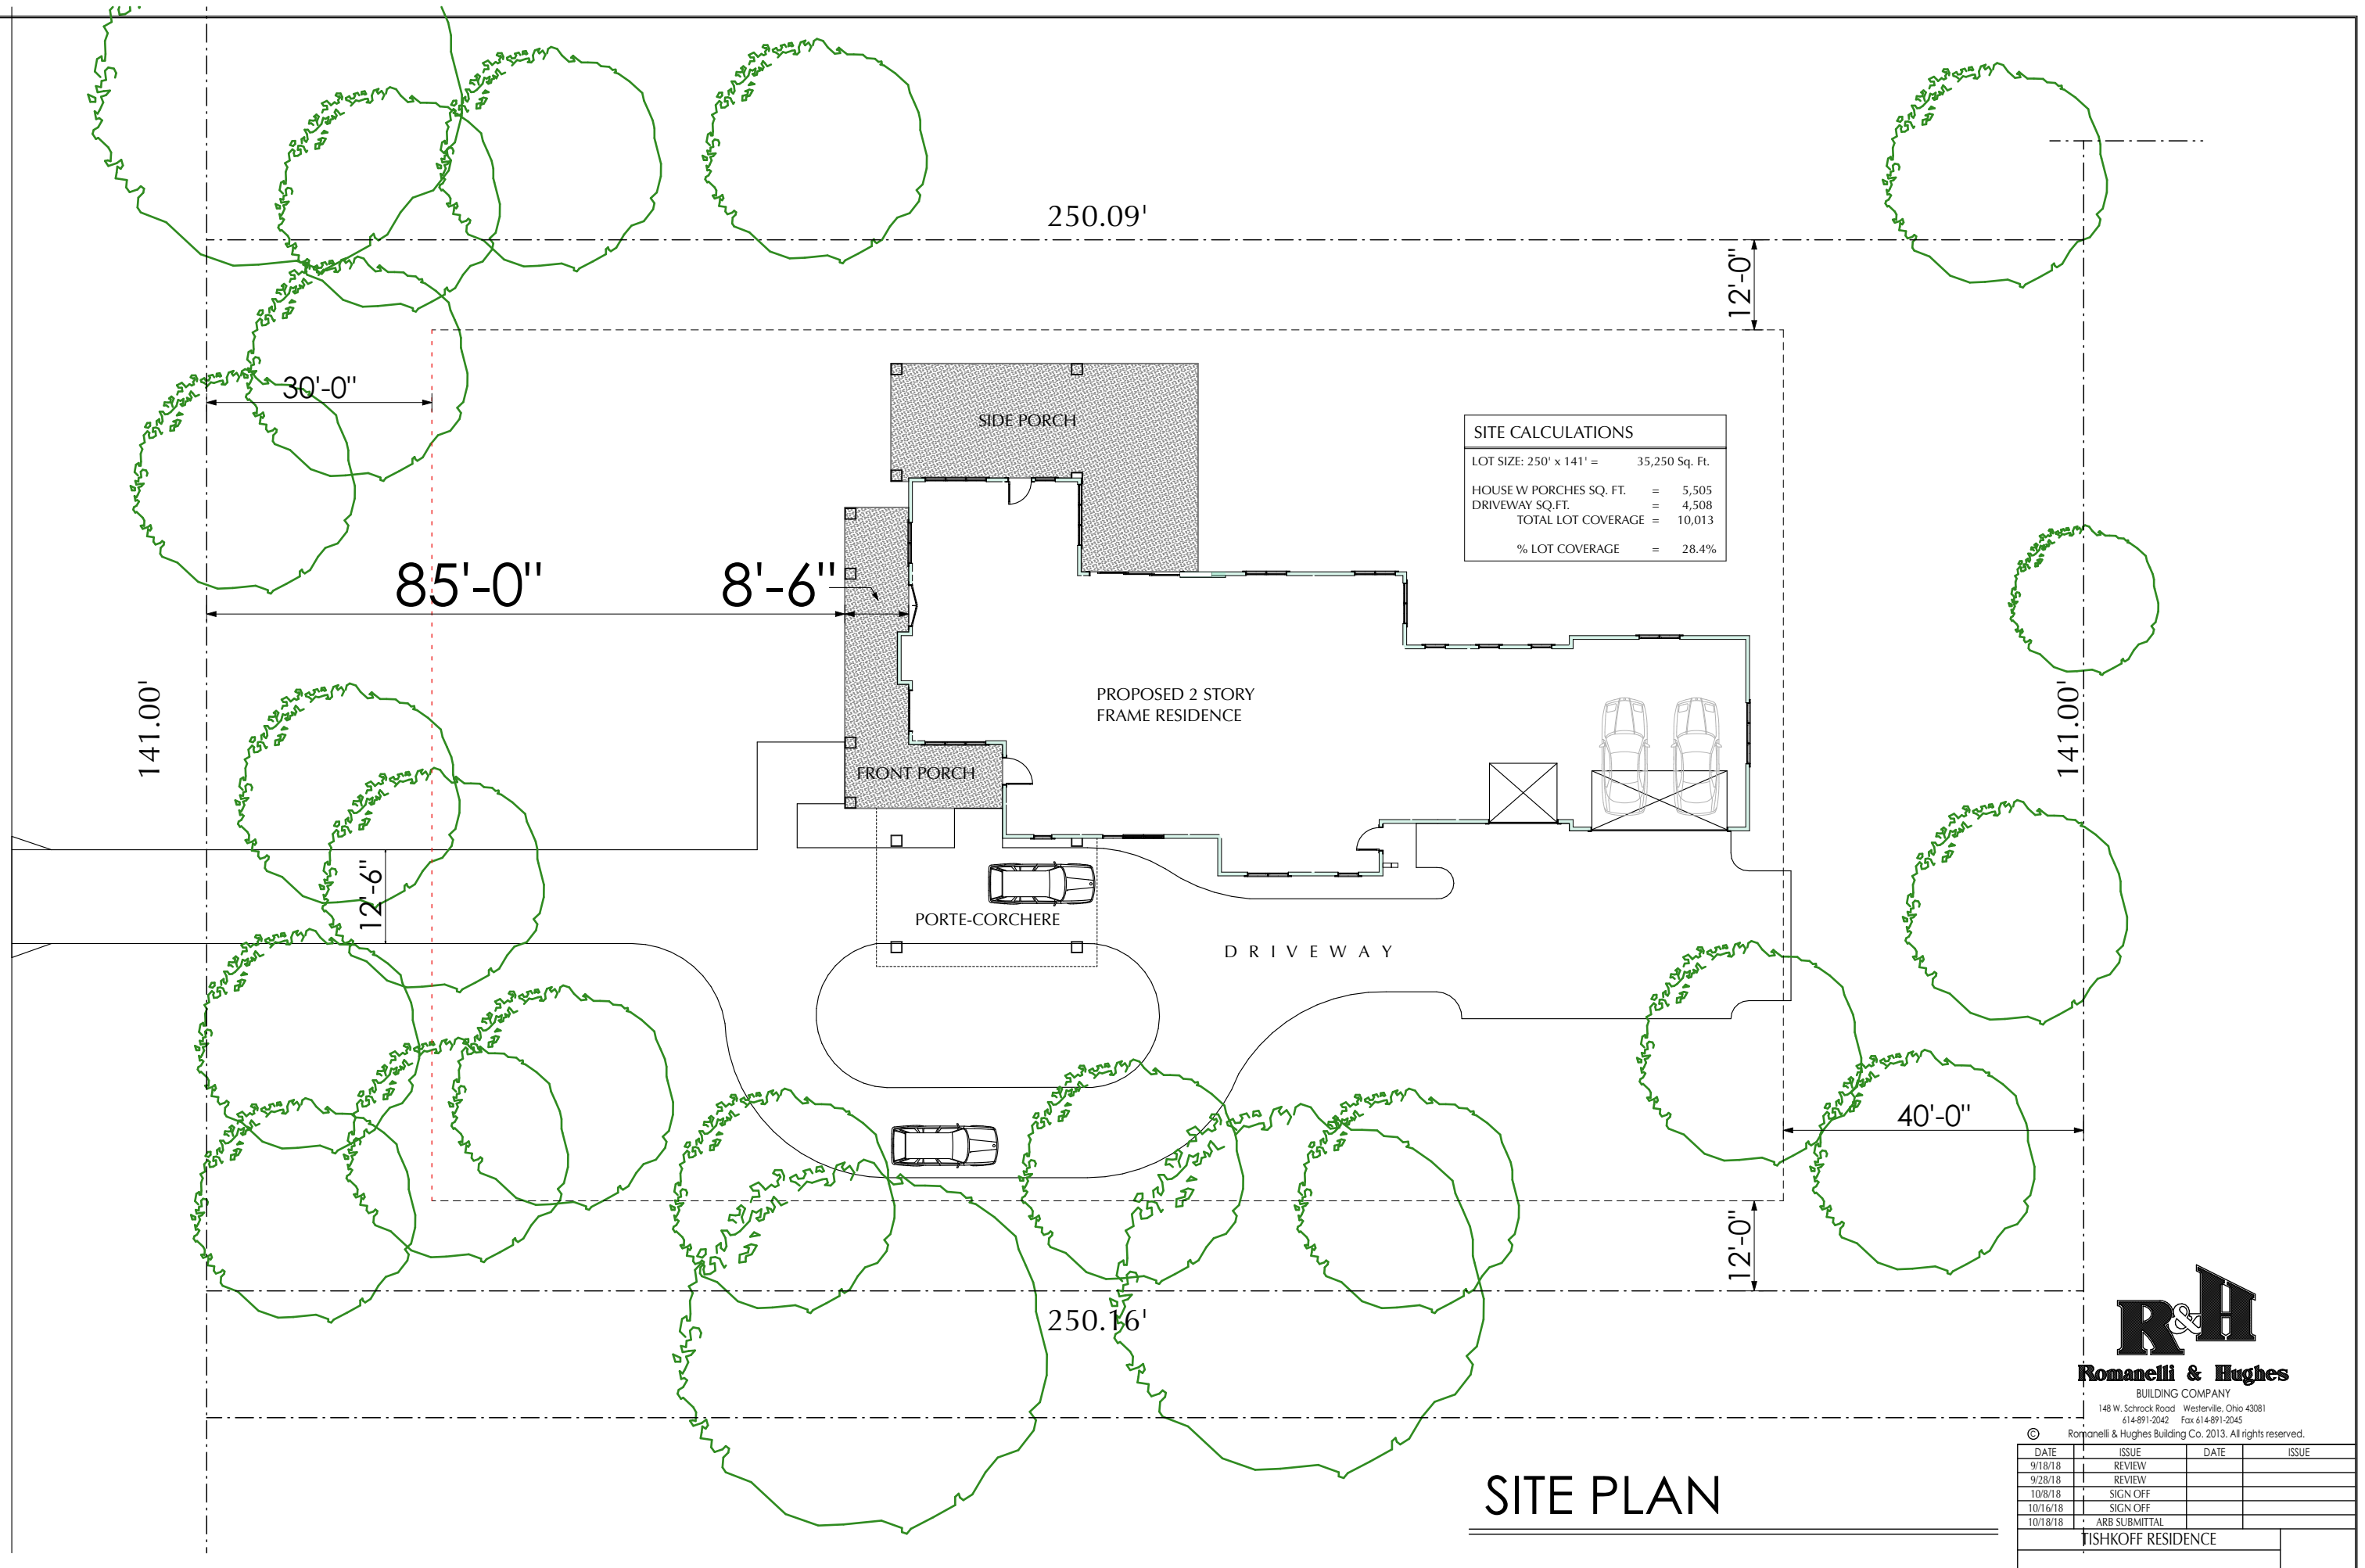

SITE CALCULATIONS	
LOT SIZE: 250' x 141' =	35,250 Sq. Ft.
HOUSE W PORCHES SQ. FT. =	5,505
DRIVEWAY SQ. FT. =	4,508
TOTAL LOT COVERAGE =	10,013
% LOT COVERAGE =	28.4%

## SITE PLAN



**Romanelli & Hughes**  
 BUILDING COMPANY  
 148 W. Schrock Road Westerville, Ohio 43081  
 614-891-2042 Fax 614-891-2045

© Romanelli & Hughes Building Co. 2013. All rights reserved.

DATE	ISSUE	DATE	ISSUE
9/18/18	REVIEW		
9/28/18	REVIEW		
10/8/18	SIGN OFF		
10/16/18	SIGN OFF		
10/18/18	ARB SUBMITTAL		

TISHKOFF RESIDENCE