




EAST - RIGHT ELEV.
1/4" = 1'-0"



WEST - LEFT ELEV.
1/4" = 1'-0" DECK AND SCREEN NOT SHOWN

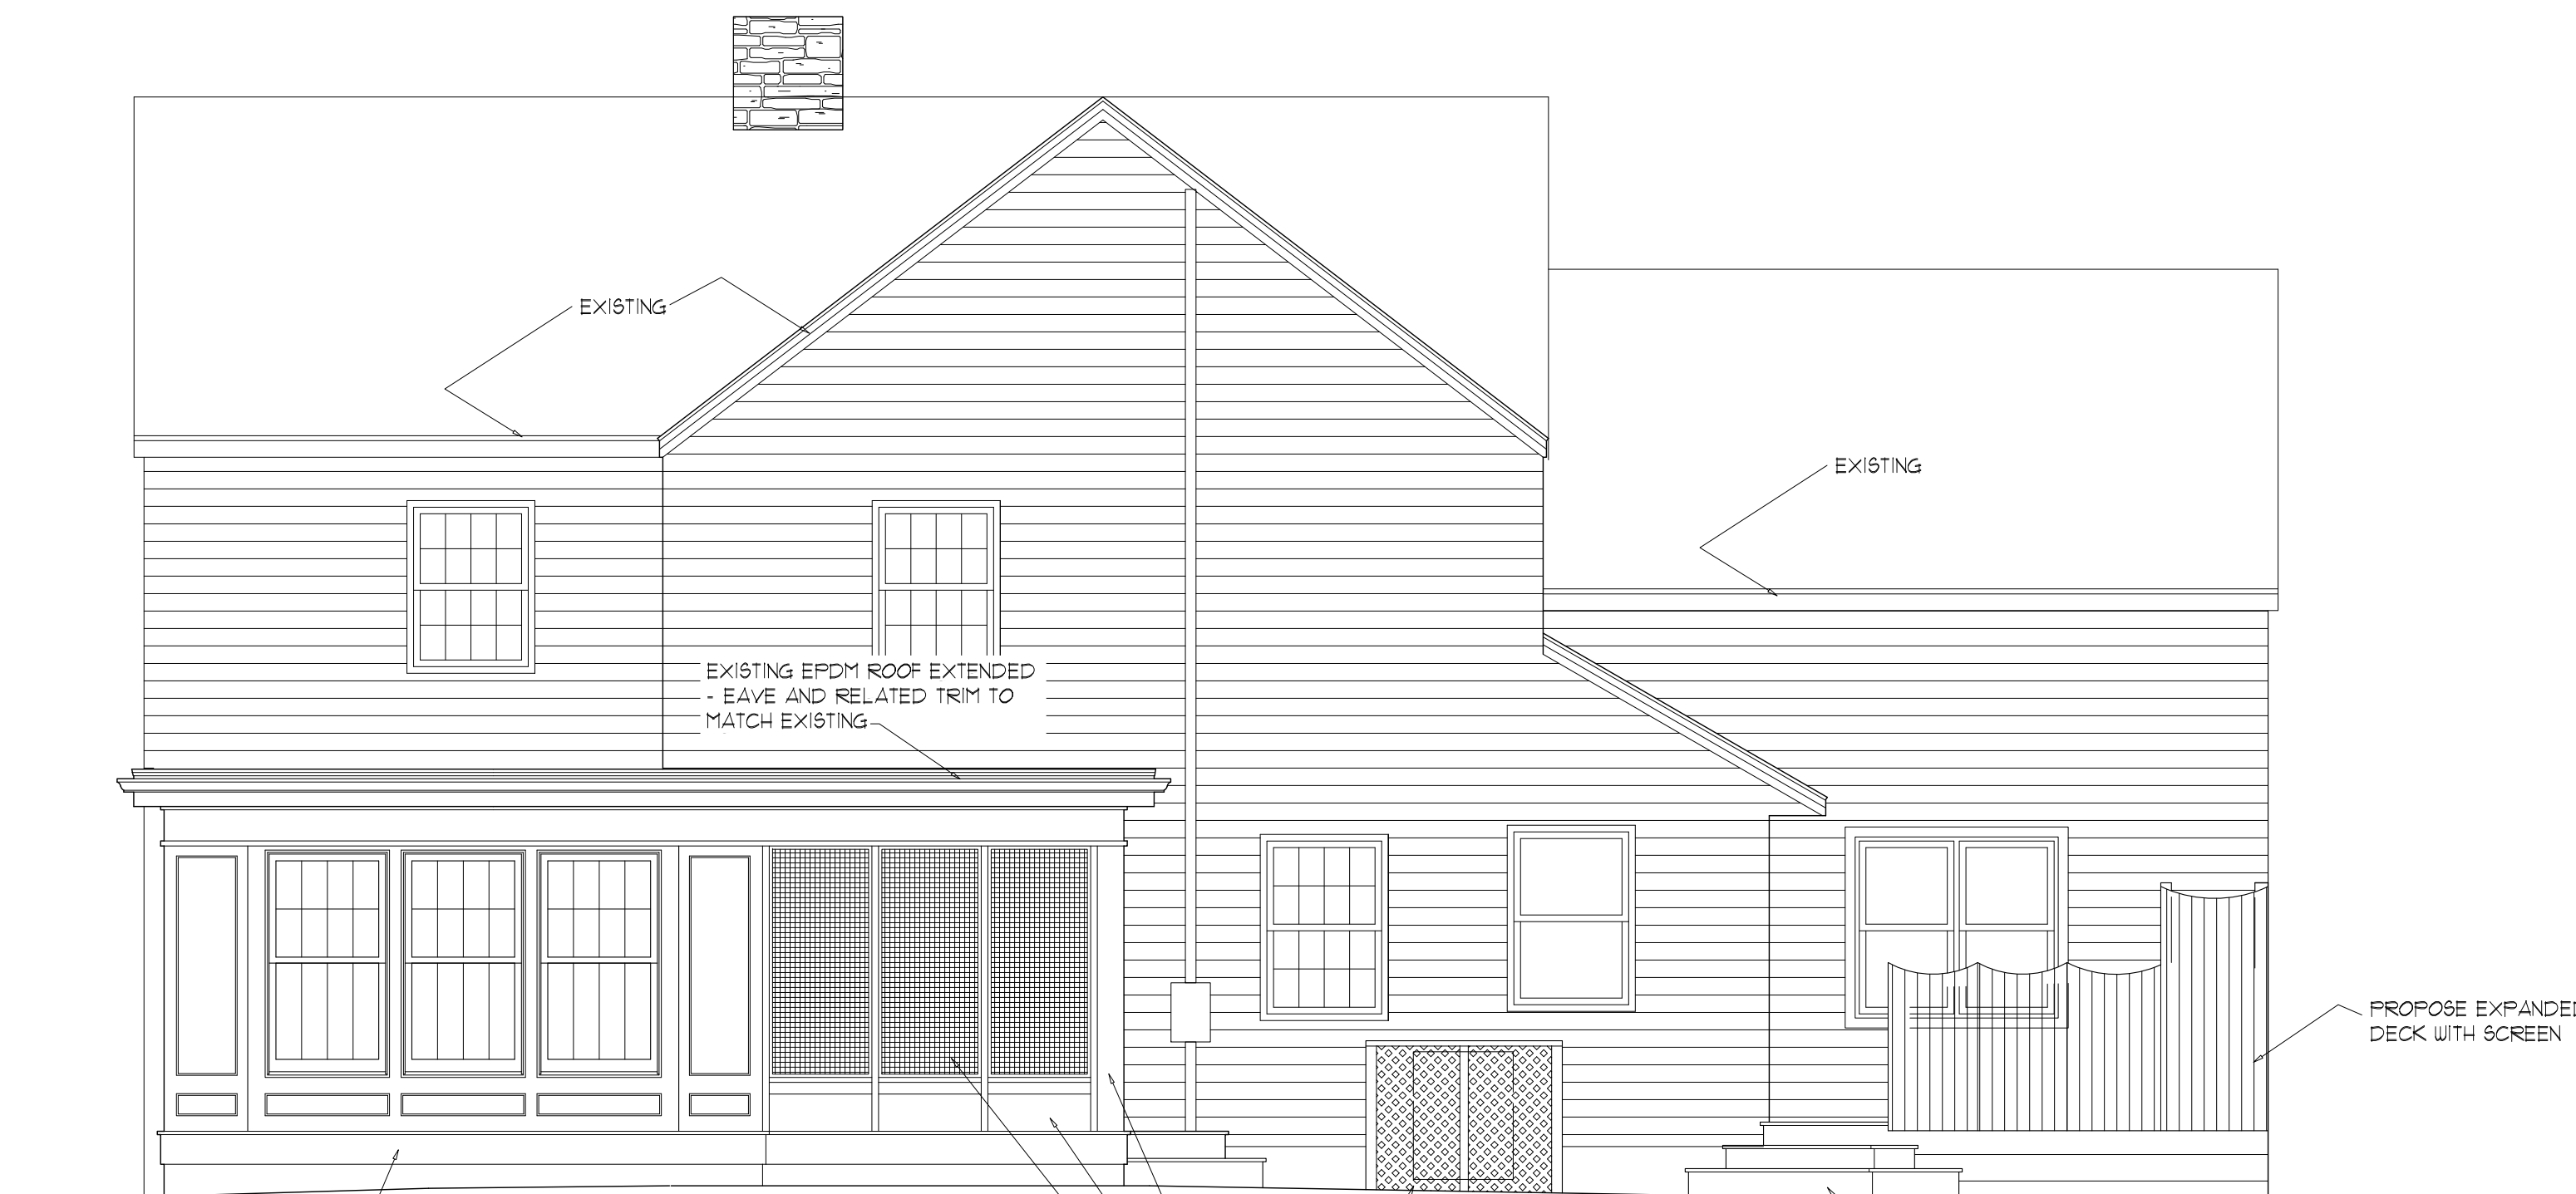

NORTH - REAR ELEV.
1/4" = 1'-0"



WEST-LEFT ELEV.
1/4" = 1'-0" SHOWING DECK AND SCREEN

Craig W. Murdick
ARCHITECT LTD.

1441 Kingsgate Rd.
Columbus, OH 43221
614.273.0101

For quick response send questions to:
craig@murdick-arch.com

2392 Brentwood Rd.
Bexley, Oh 43209

Copyright © 2019.
All drawings are and shall
remain the property of
Craig W. Murdick, Architect, Ltd.
and shall not be used,
duplicated or altered without
expressed written consent.

- REVISED
- 1
 - 2
 - 3

DATE: Feb. 13, 2019
SET:
PAGE: A-2