


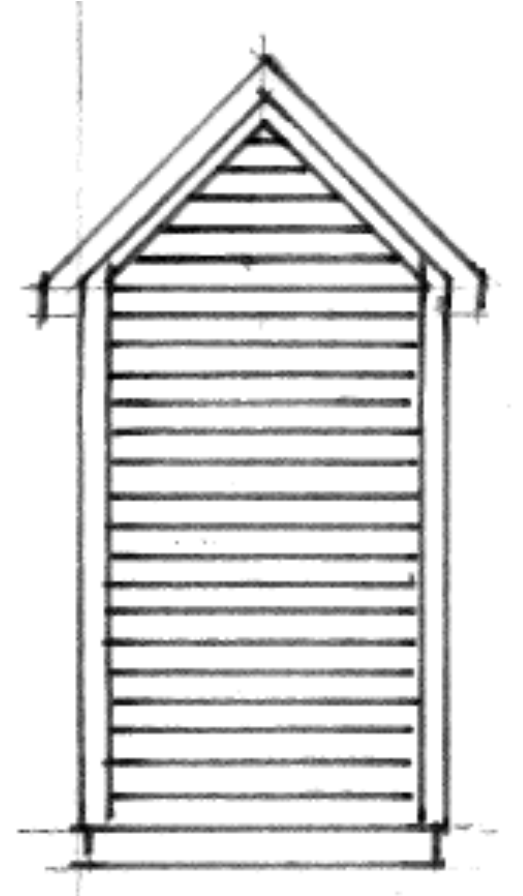

South Elevation



North Elevation




West Elevation

Addition to attach to the existing Chimney Centered on the Brick


Eric & Amy M. Wagenbrenner

Pool & Pool House
 2688 Brentwood Road
 Bexley, Ohio 43209
 PIN 020-003206
 2019-06-12

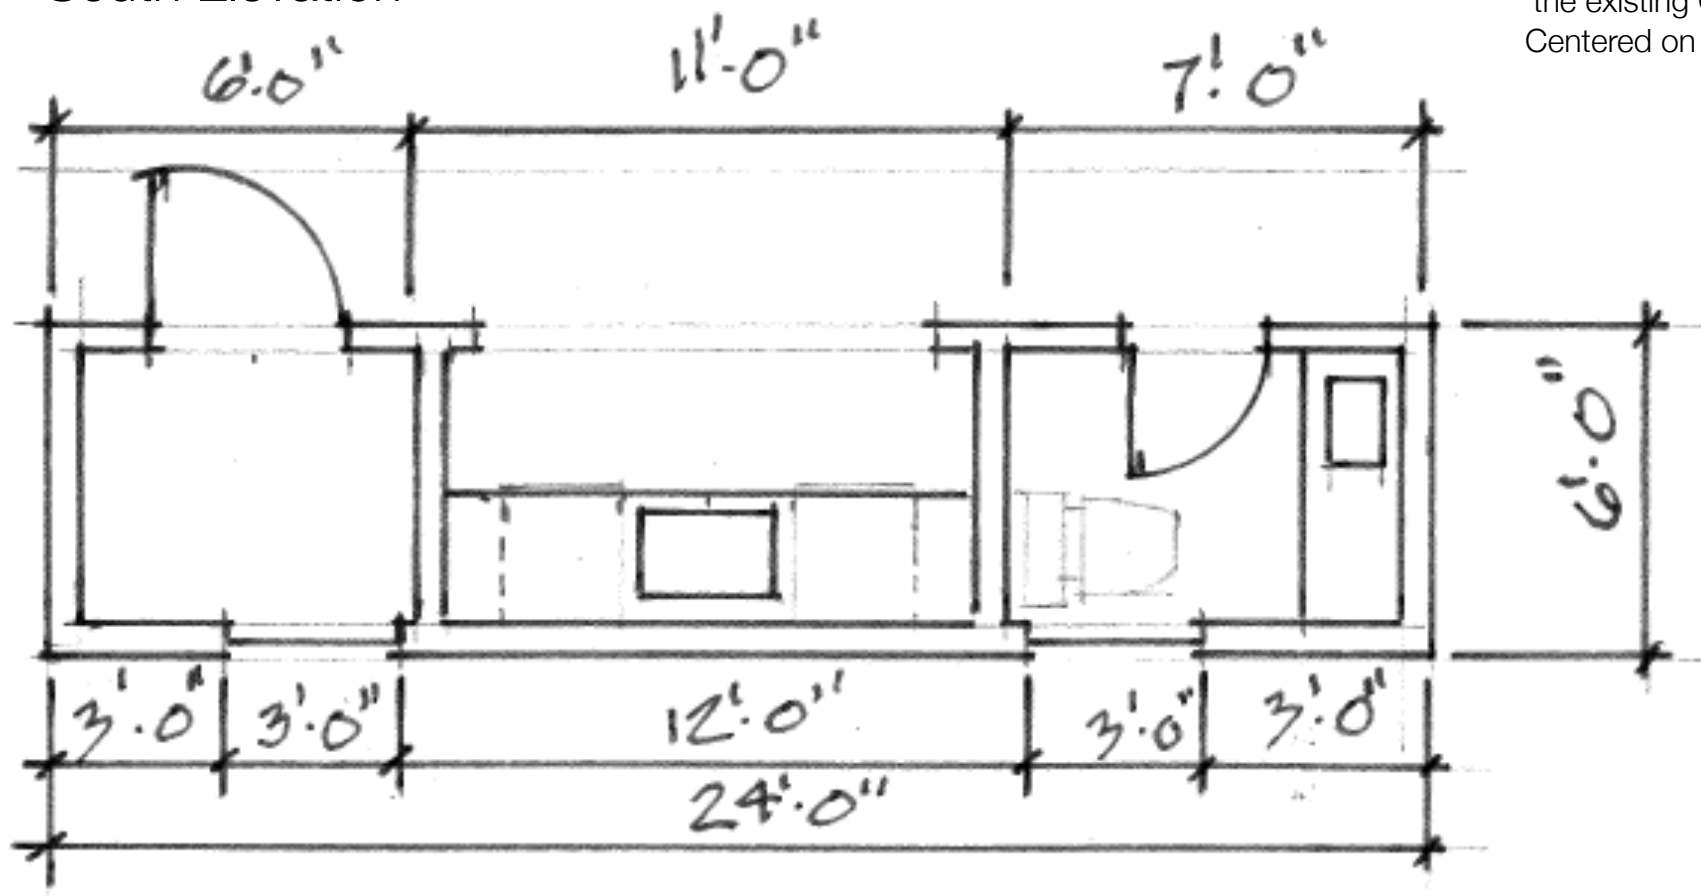

6' High Cedar Fence Left Natural To match Existing Fence



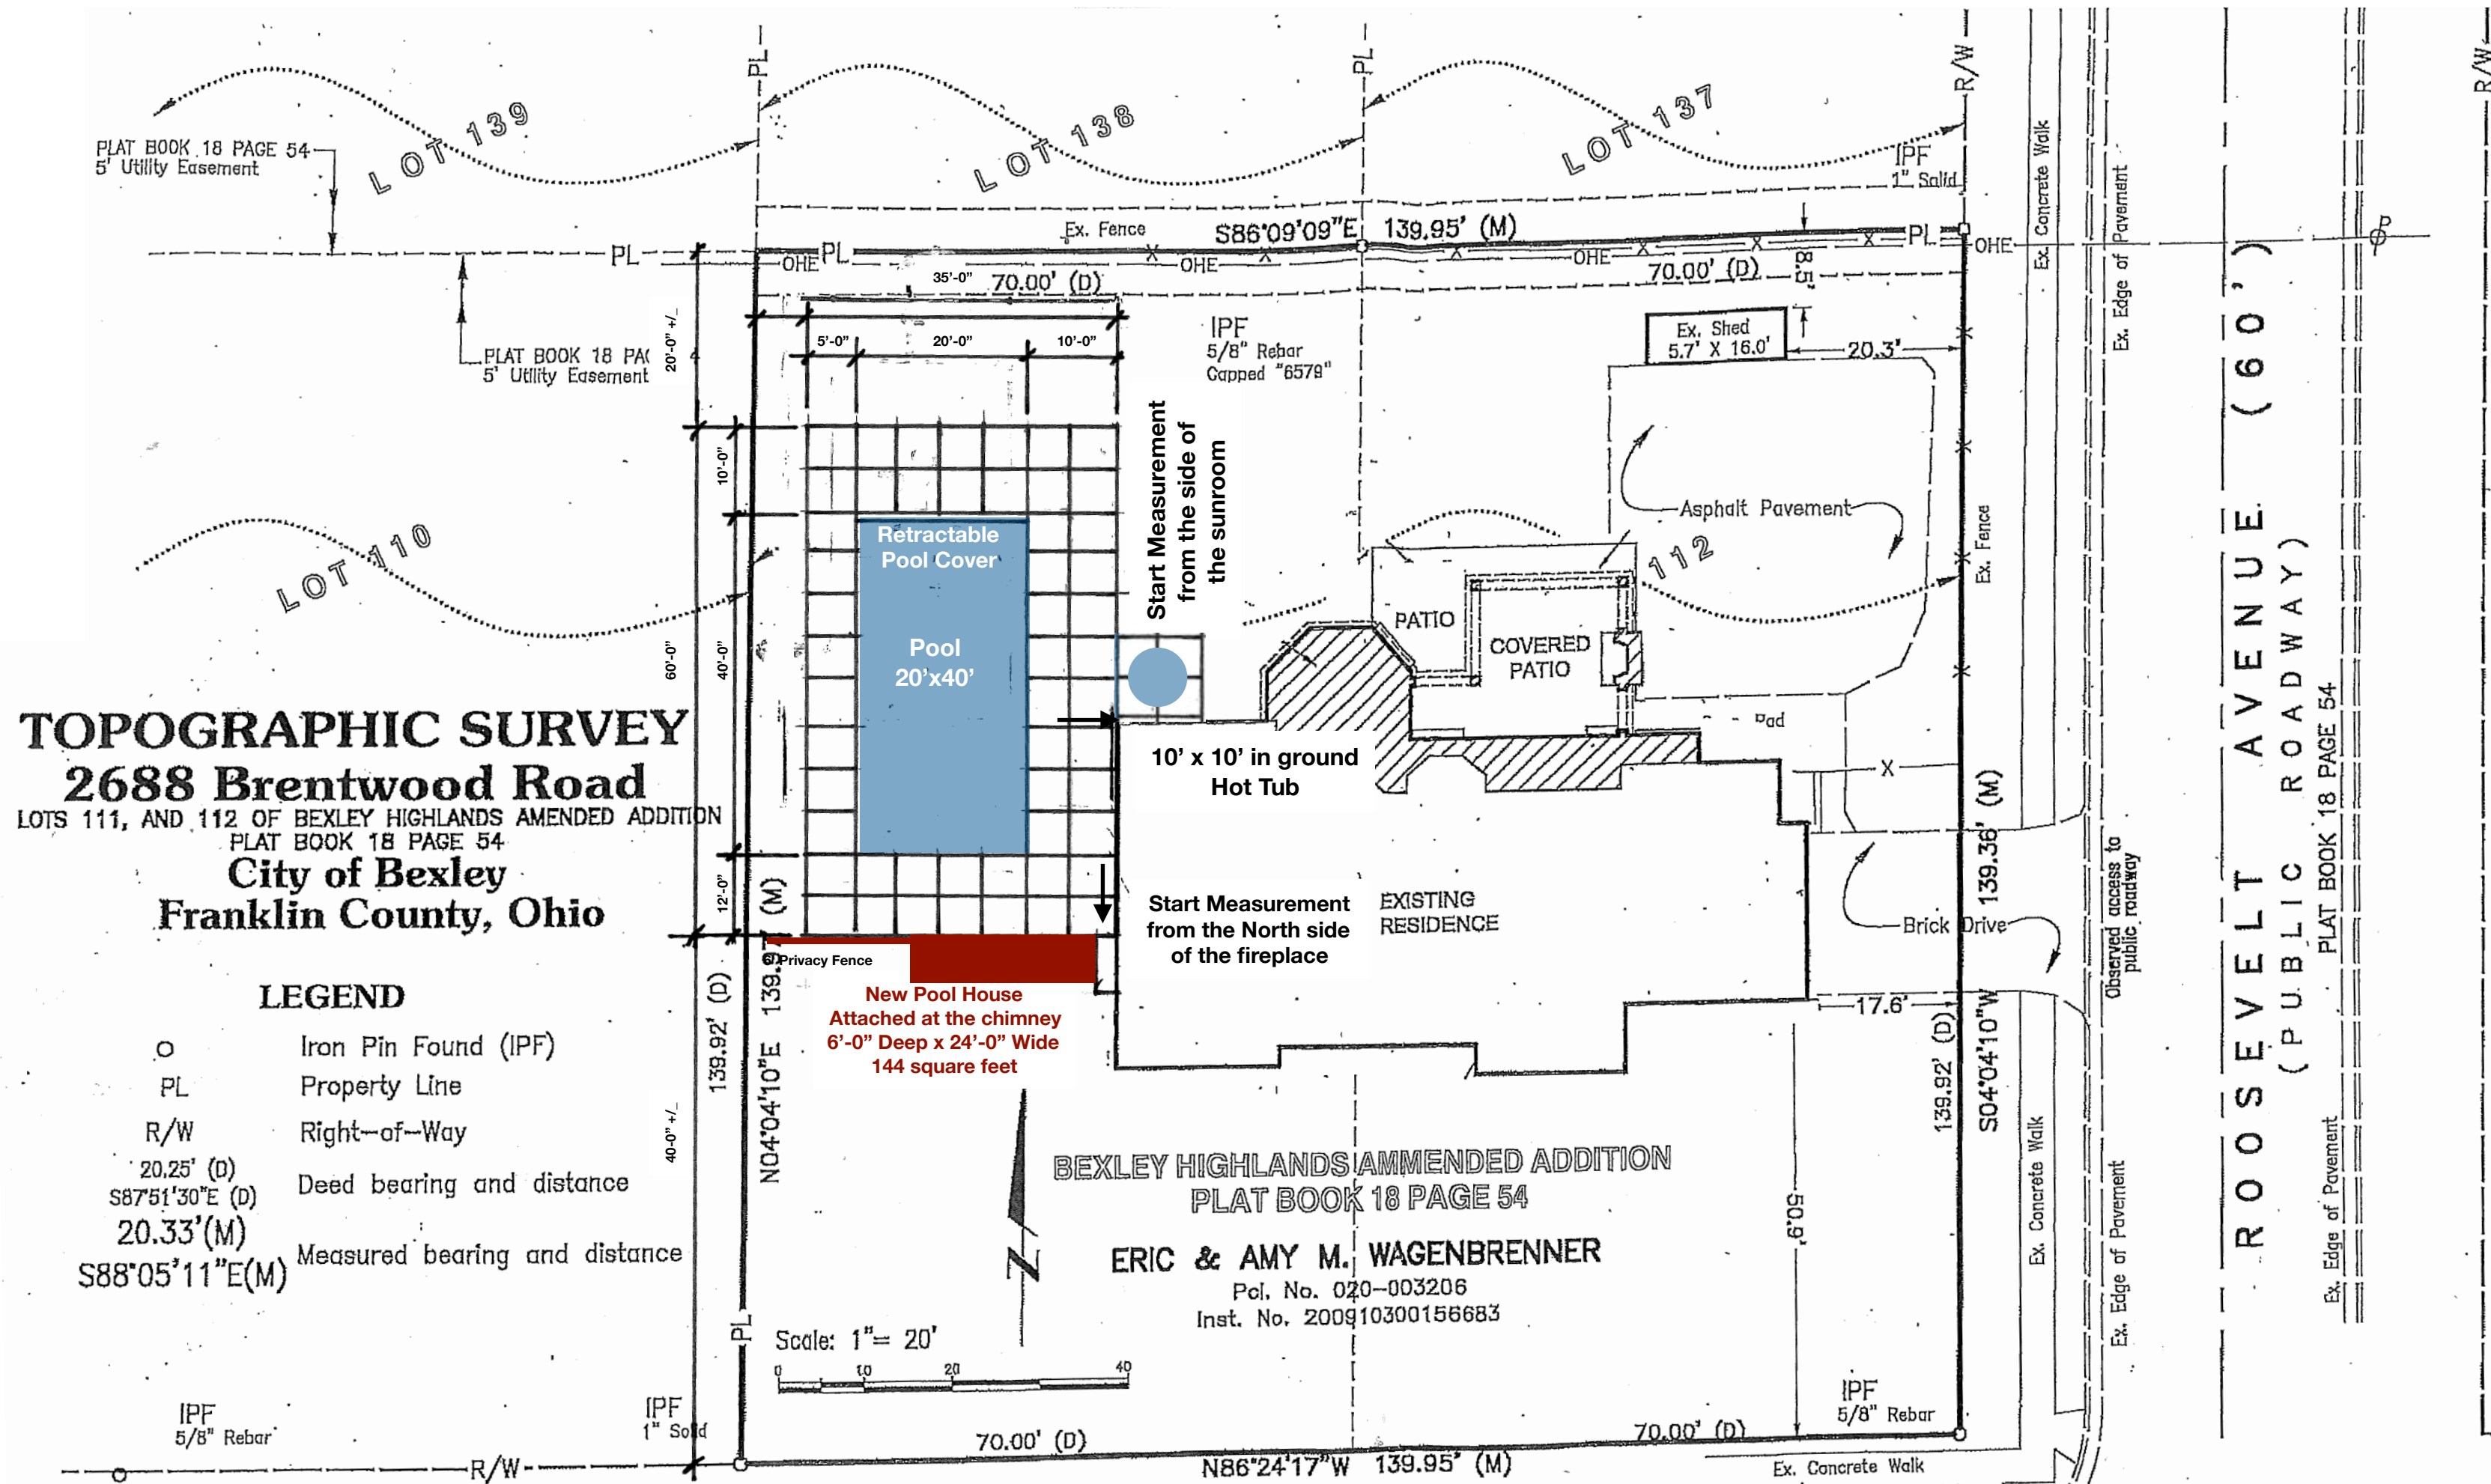

E. P. FERRIS
 AND ASSOCIATES
 INC.
 Consulting Civil Engineers and Surveyors

880 KING AVENUE
 COLUMBUS, OHIO 43212
 (614) 299-2999
 (614) 299-2992 (Fax)
 www.EPFERRIS.com

BRENTWOOD ROAD (60')
 (PUBLIC ROADWAY)
 PLAT BOOK 18 PAGE 54

BY: Matthew E. Ferris, P.E., P.S.
 Registered Surveyor No. 8230
 DRWN BY CRK CHK BY MEF DATE 07-11-18