

Eric & Amy M. Wagenbrenner



Pool & Pool House

2688 Brentwood Road



Bexley, Ohio 43209

PIN 020-003206


2019-03-28

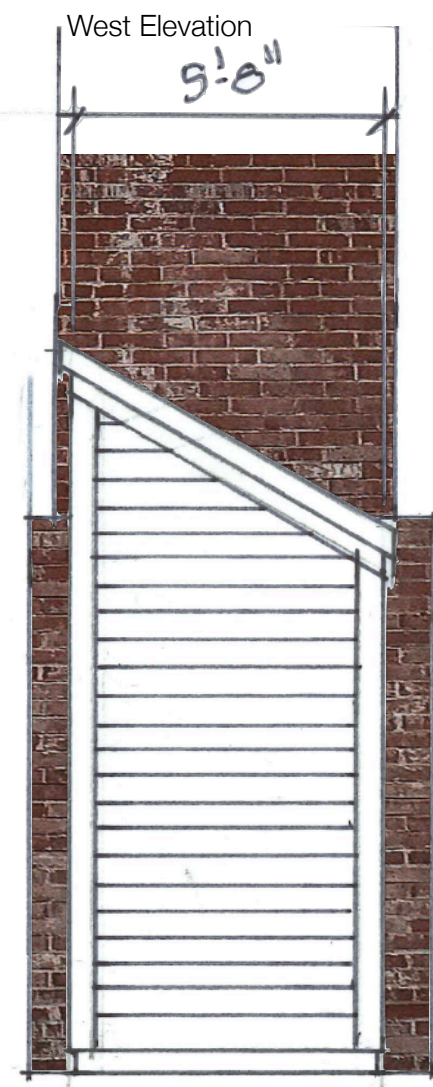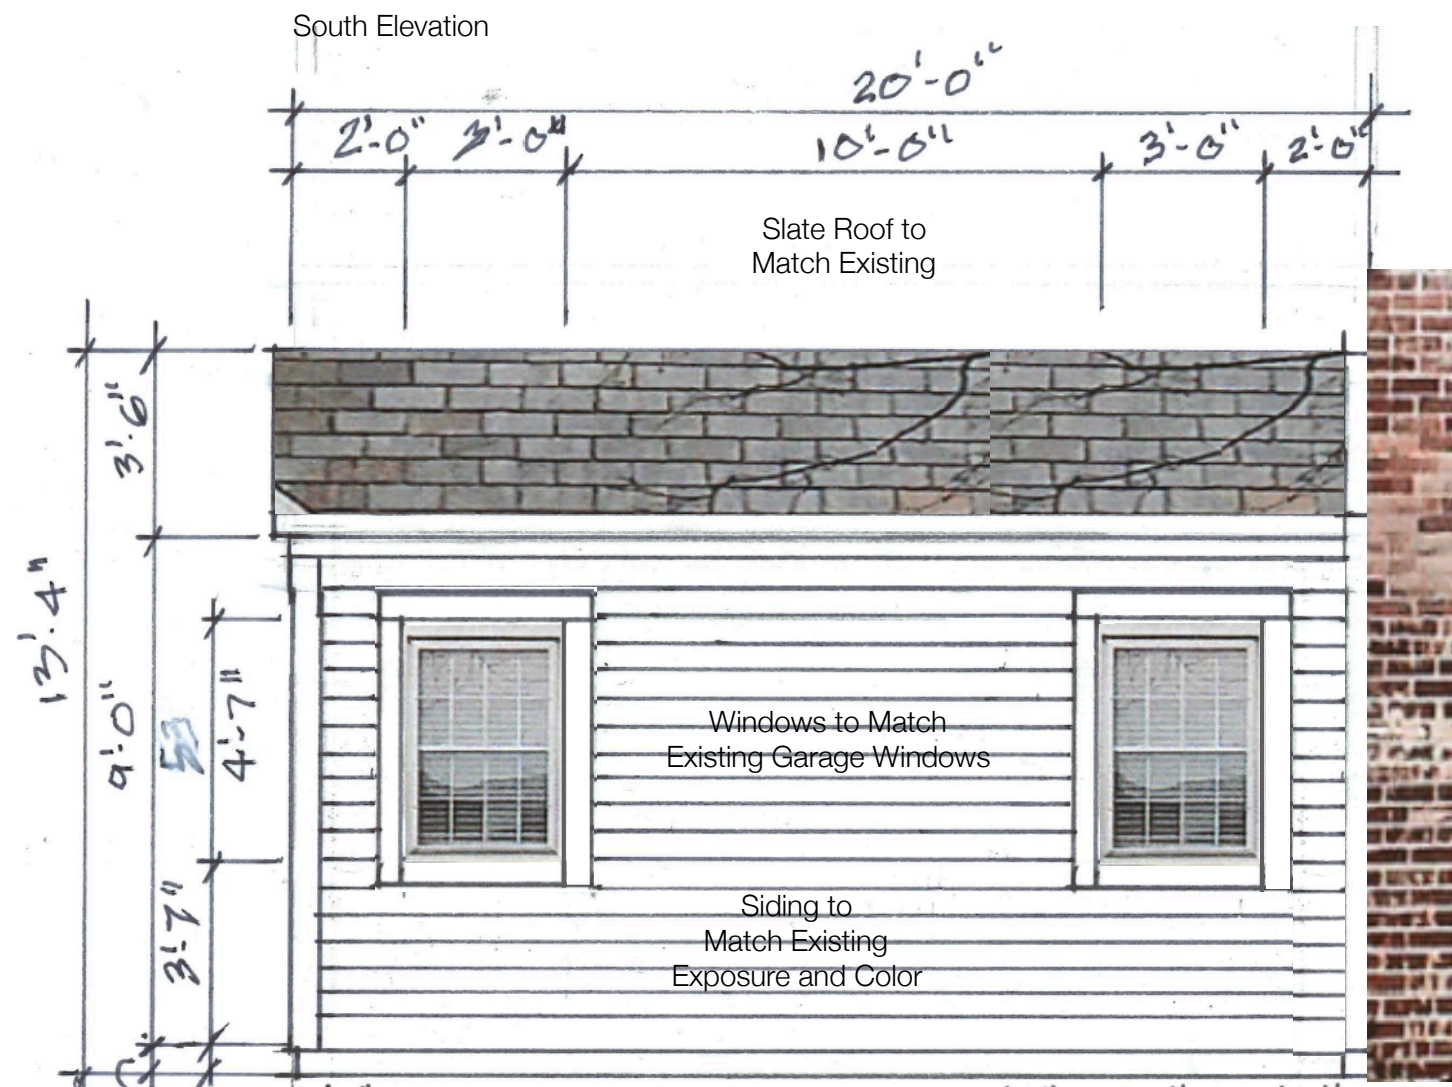

Addition to attach to the existing Chimney Centered on the Brick

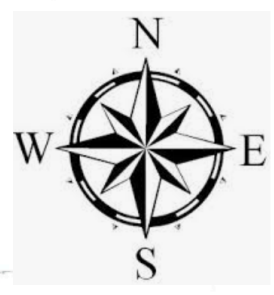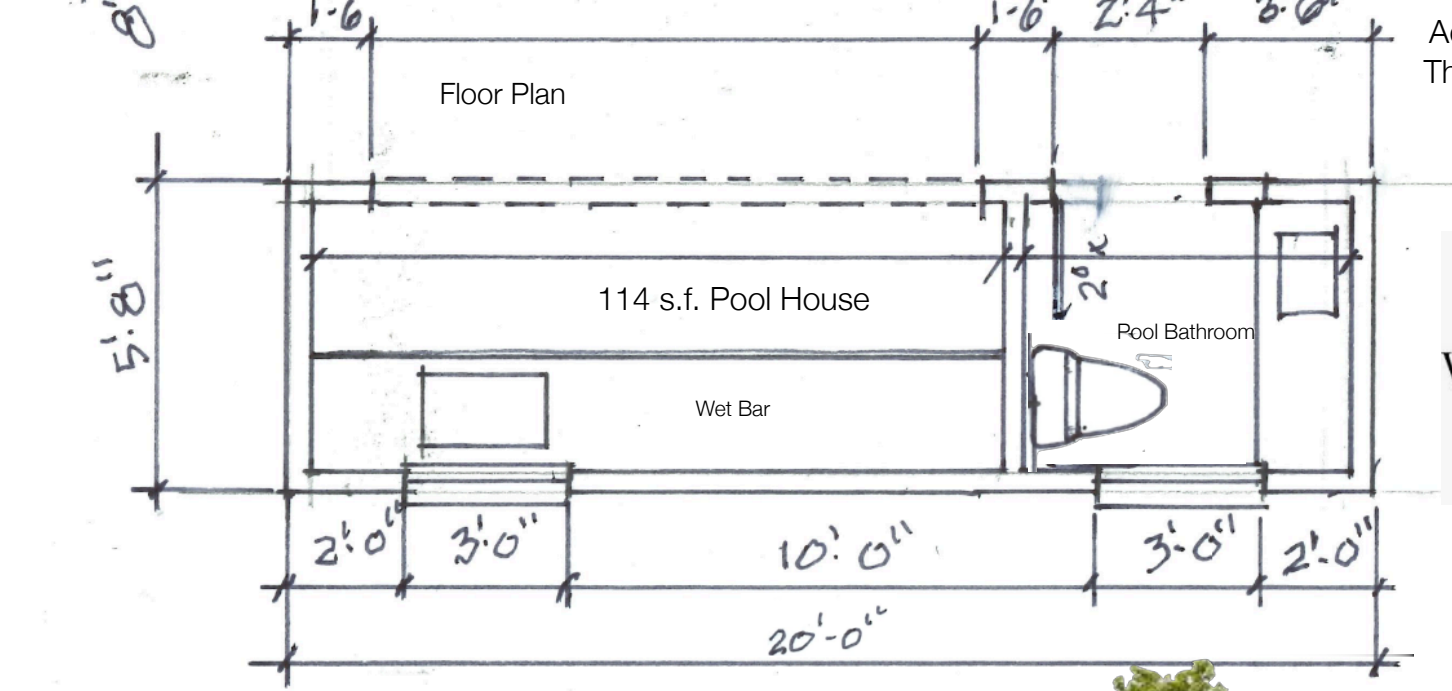

6' High Cedar Fence Left Natural To match Existing Fence

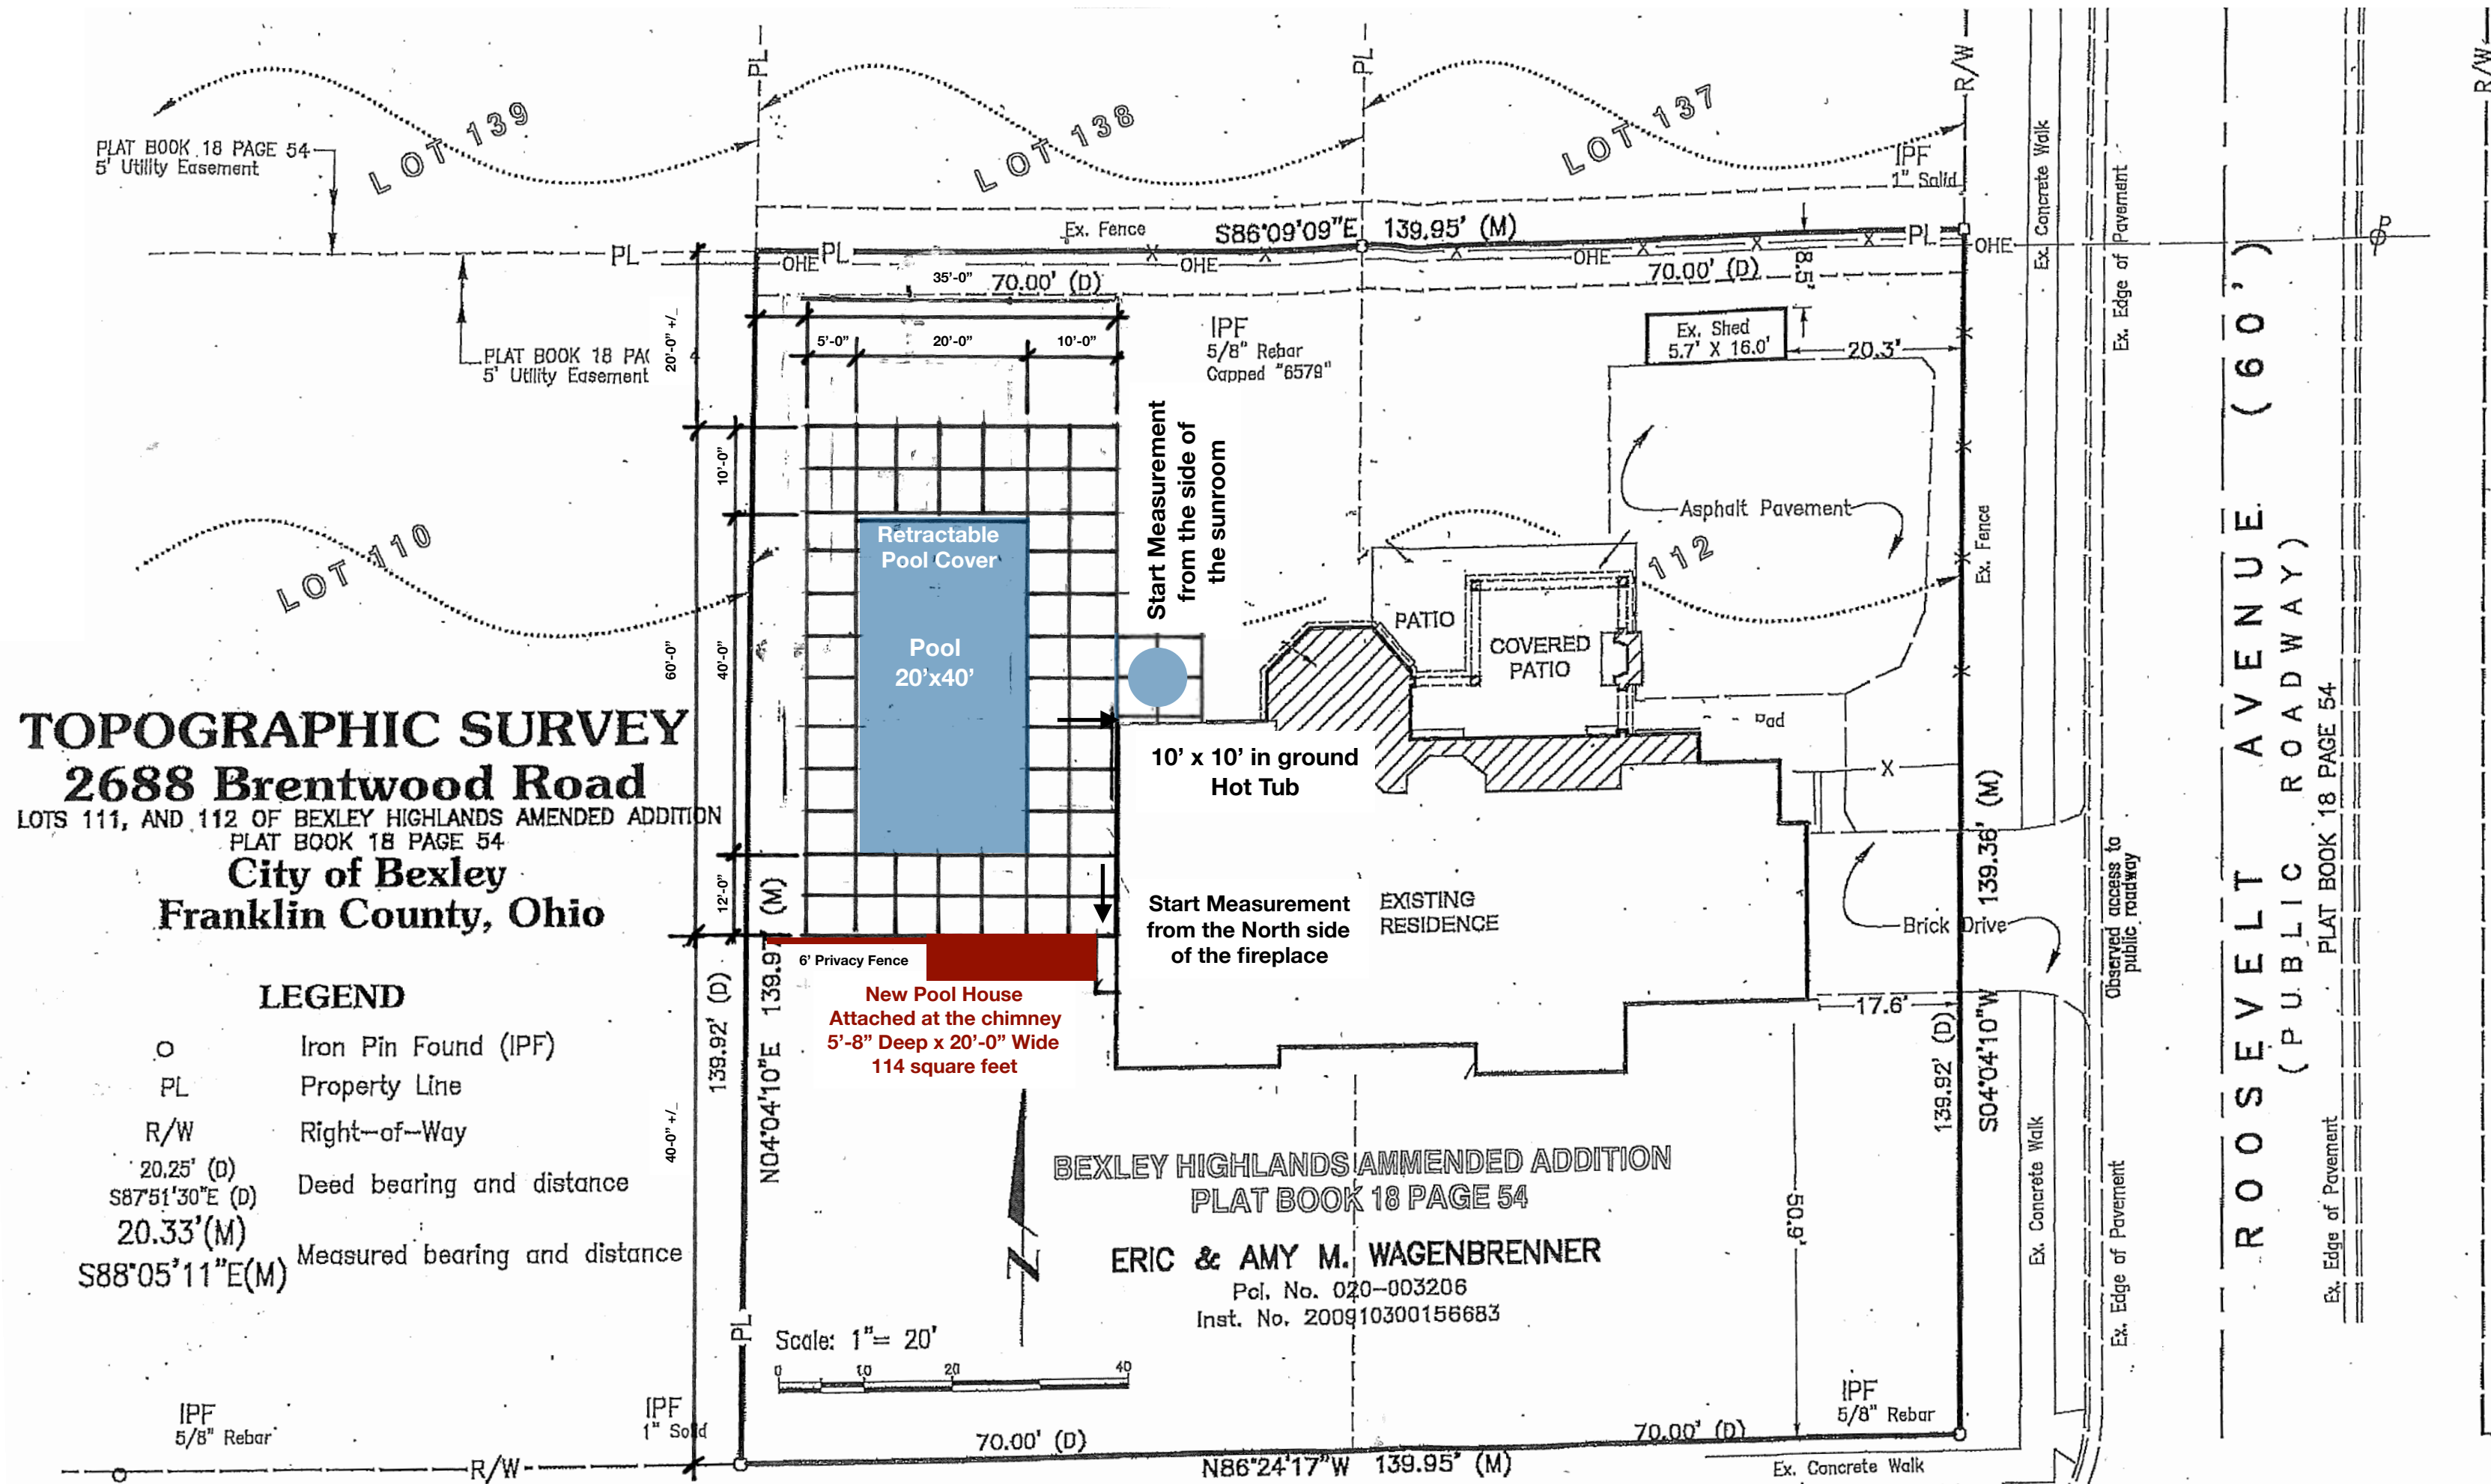

ROOSEVELT AVENUE (60')

(PUBLIC ROADWAY)

BRENTWOOD ROAD (60')
 (PUBLIC ROADWAY)

E. P. FERRIS
 AND ASSOCIATES
 INC.

880 KING AVENUE
 COLUMBUS, OHIO 43212
 (614) 299-2999
 (614) 299-2992 (Fax)
 www.EPFERRIS.com

BY: Matthew E. Ferris, P.E., P.S.
 Registered Surveyor No. 8230
 DRWN BY CRK CHK BY MEF DATE 07-11-18