



**COVER SHEET AND
SITE PLAN**

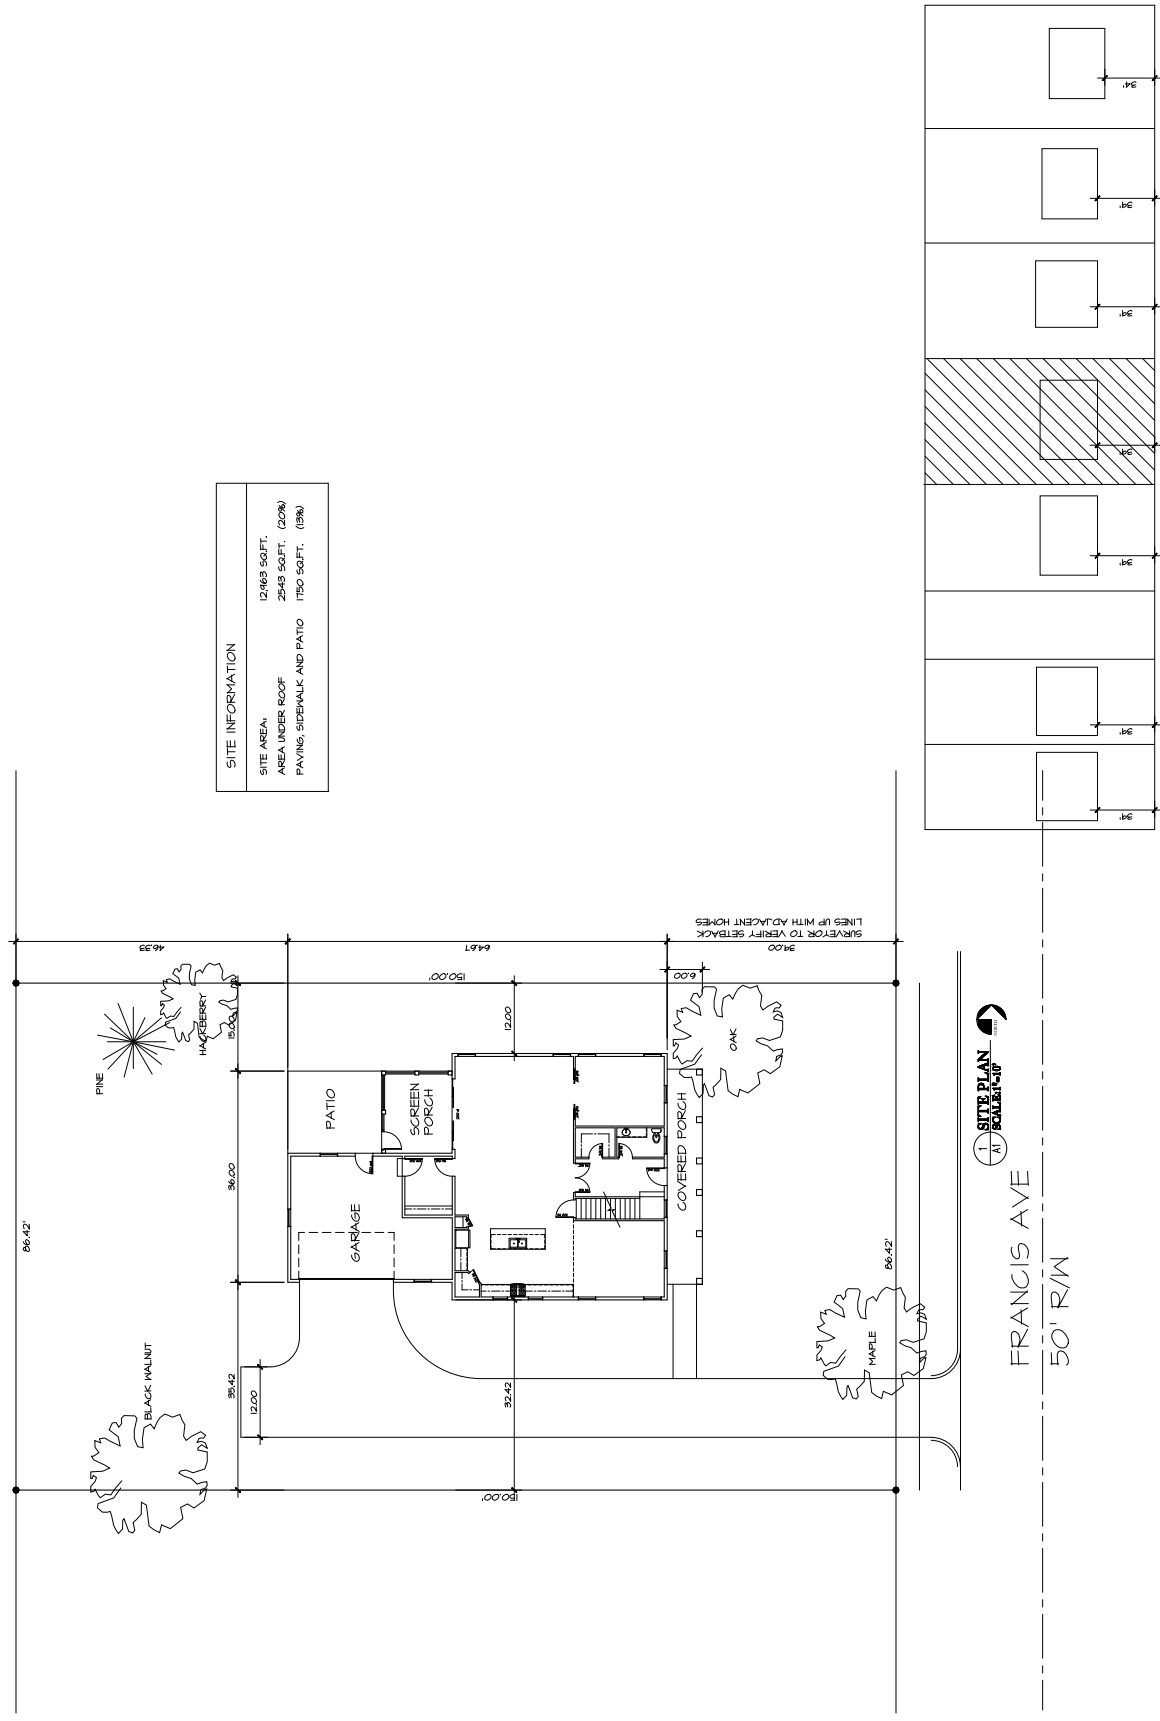

SITE INFORMATION	
SITE AREA,	12,165 SQ.FT.
AREA UNDER ROOF	2548 SQ.FT. (20%)
PAVING, SIDEWALK AND PATIO	1750 SQ.FT. (15%)

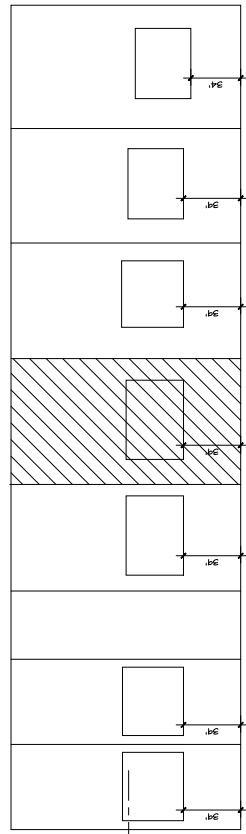

FRANCIS AVE
50' R/W