


N. Drexel Avenue

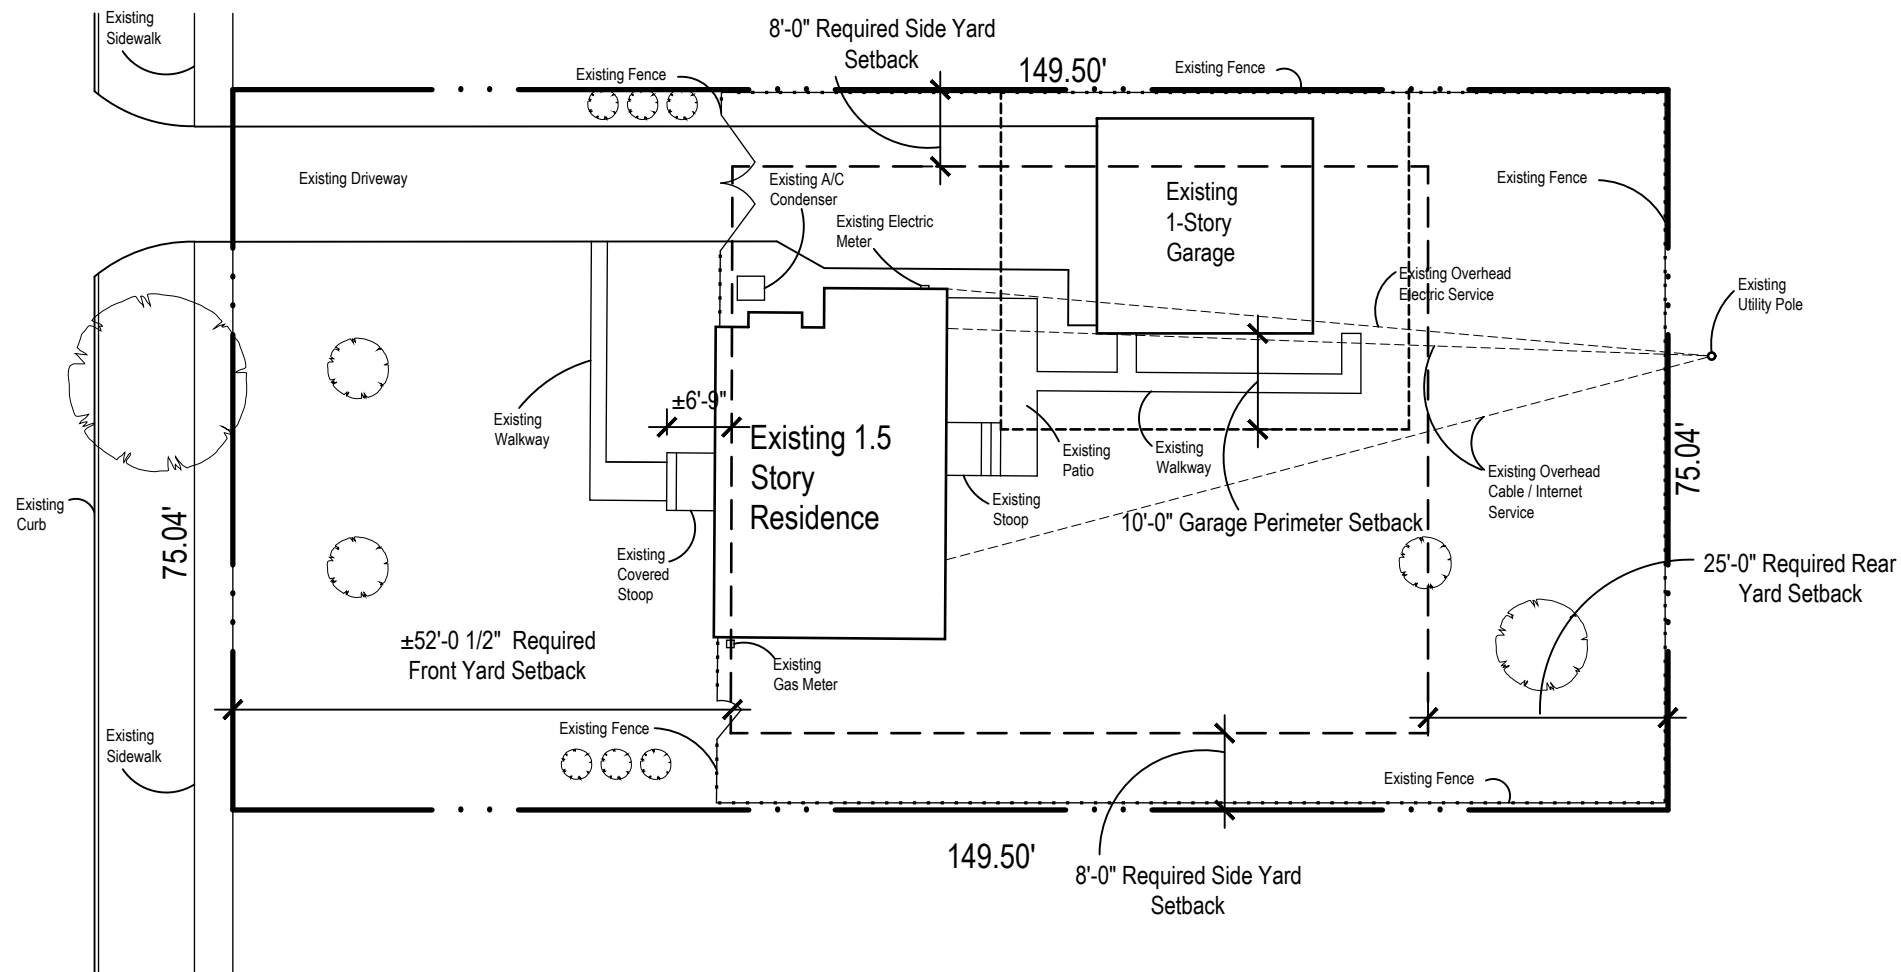

1 Existing Site Plan
1" = 20'-0"



*All information shown on this site plan is approximate, and must be verified with a detailed survey prepared by a State of Ohio Licensed Surveyor. The site plan is comprised of information obtained from a mortgage location survey prepared by Albert J. Myers of Myers Surveying Company, Inc. on 07/18/2016. The site plan is conceptual in nature and shall only be used for general purposes. Rogers Krajnak Architects, Inc. shall maintain no liability for the information contained on this site plan.

Heisey Residence

514 N. Drexel Ave, Bexley, Ohio 43209

**ROGERS
KRAJNAK**
ARCHITECTS, INC.


264 South Third Street
Columbus, Ohio 43215

telephone (614) 461.0243
facsimile (614) 461.6243
www.rogerskrajnak.com

09.30.19
Existing Conditions

A0.0


RKA Project # 19010.00

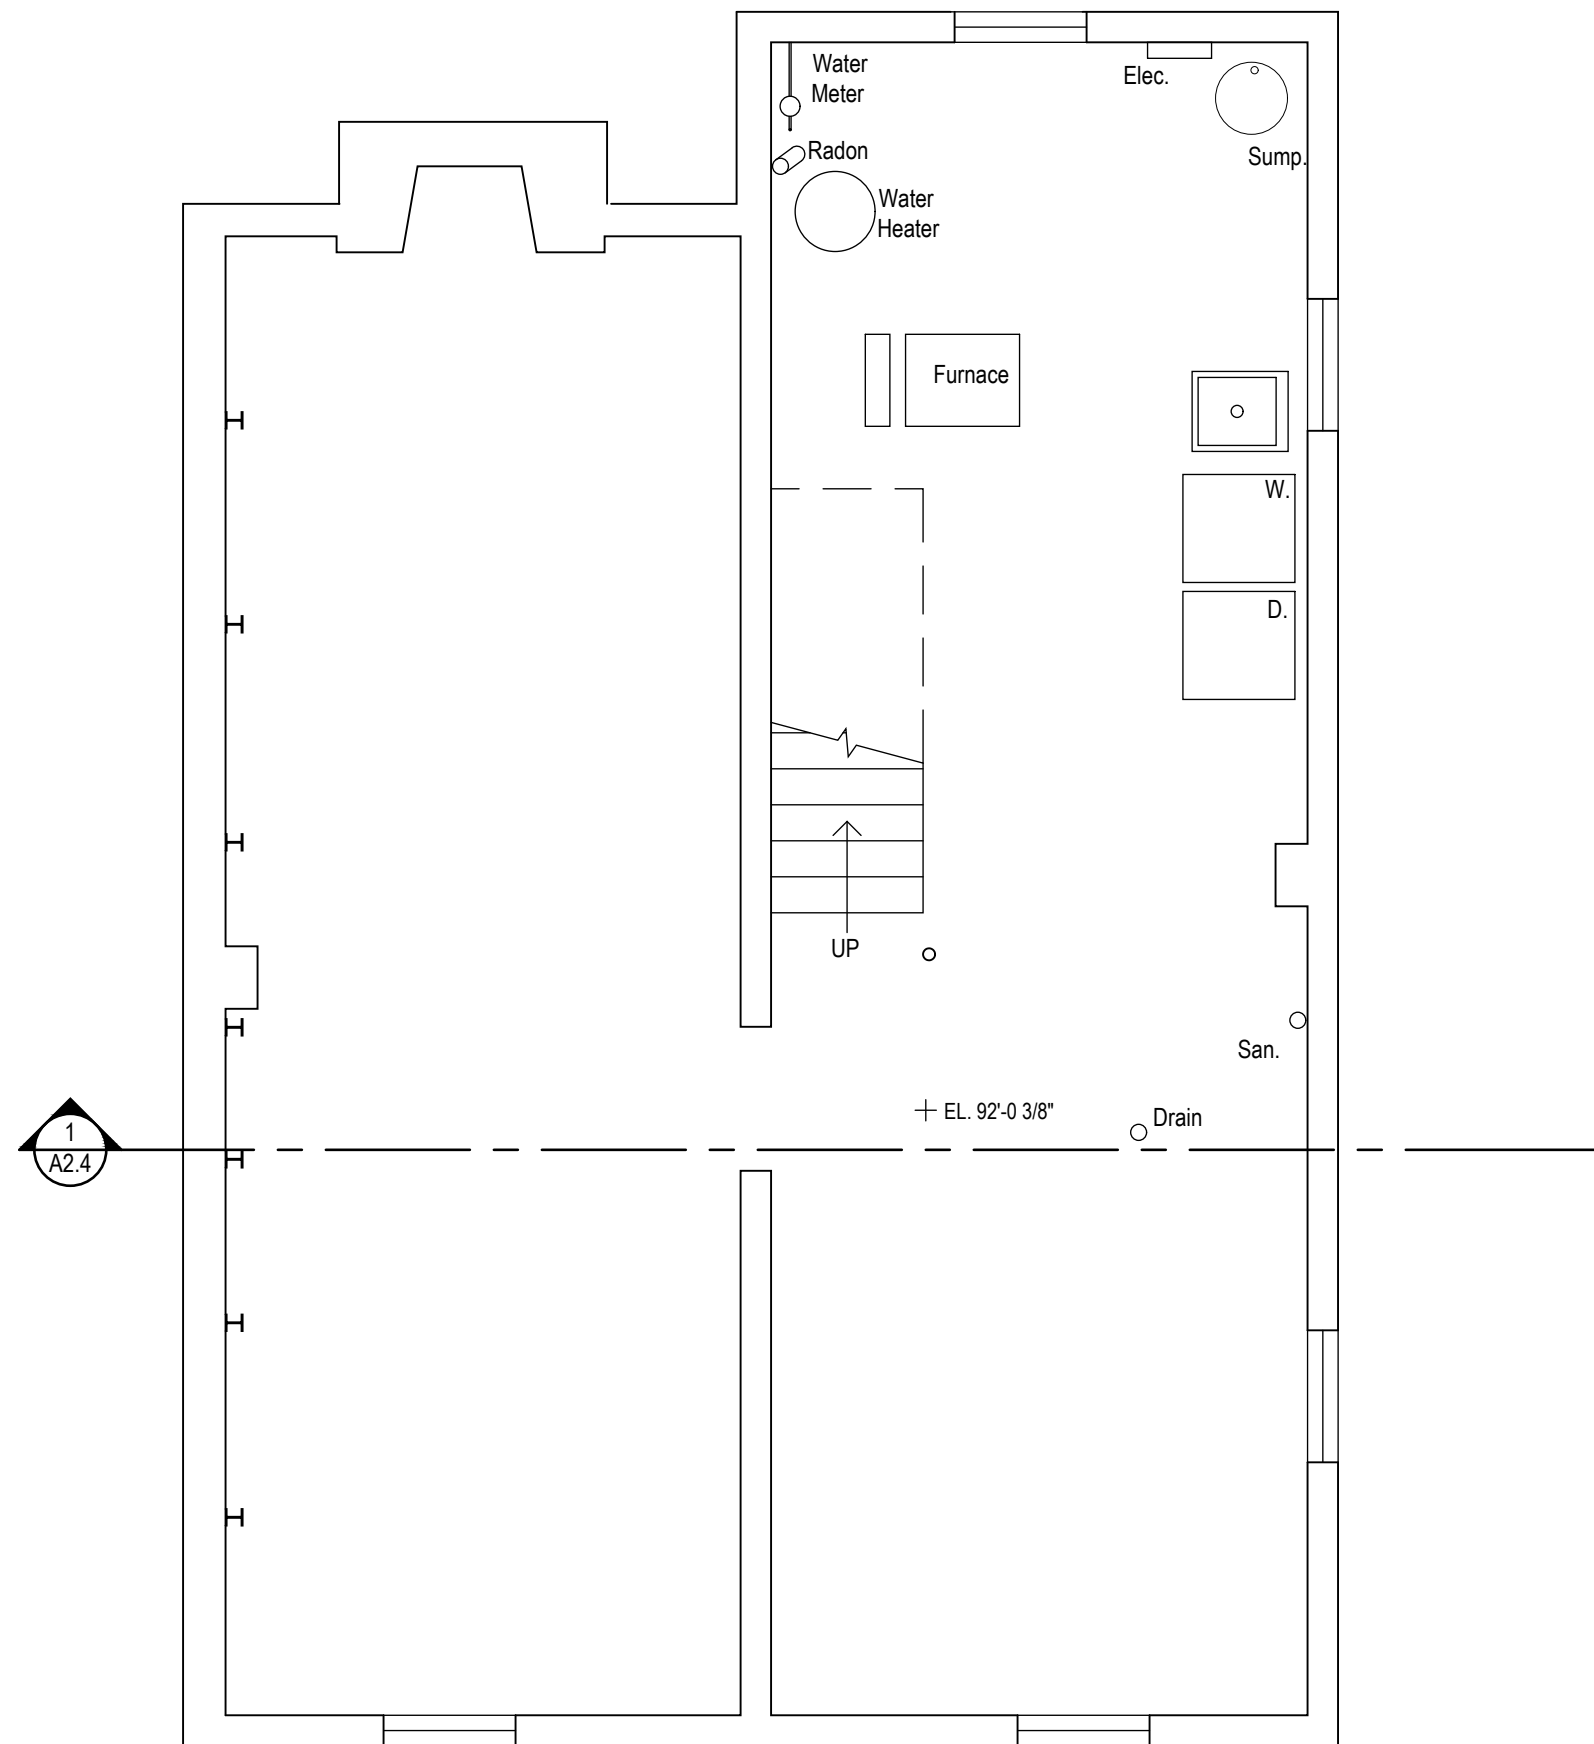

1 Existing Basement Floor Plan
1/4" = 1'-0"




Heisey Residence	
514 N. Drexel Ave, Bexley, Ohio 43209	
	264 South Third Street Columbus, Ohio 43215 telephone (614) 461.0243 facsimile (614) 461.6243 www.rogerskrajnak.com
	09.30.19 Existing Conditions A1.0 RKA Project # 19010.00

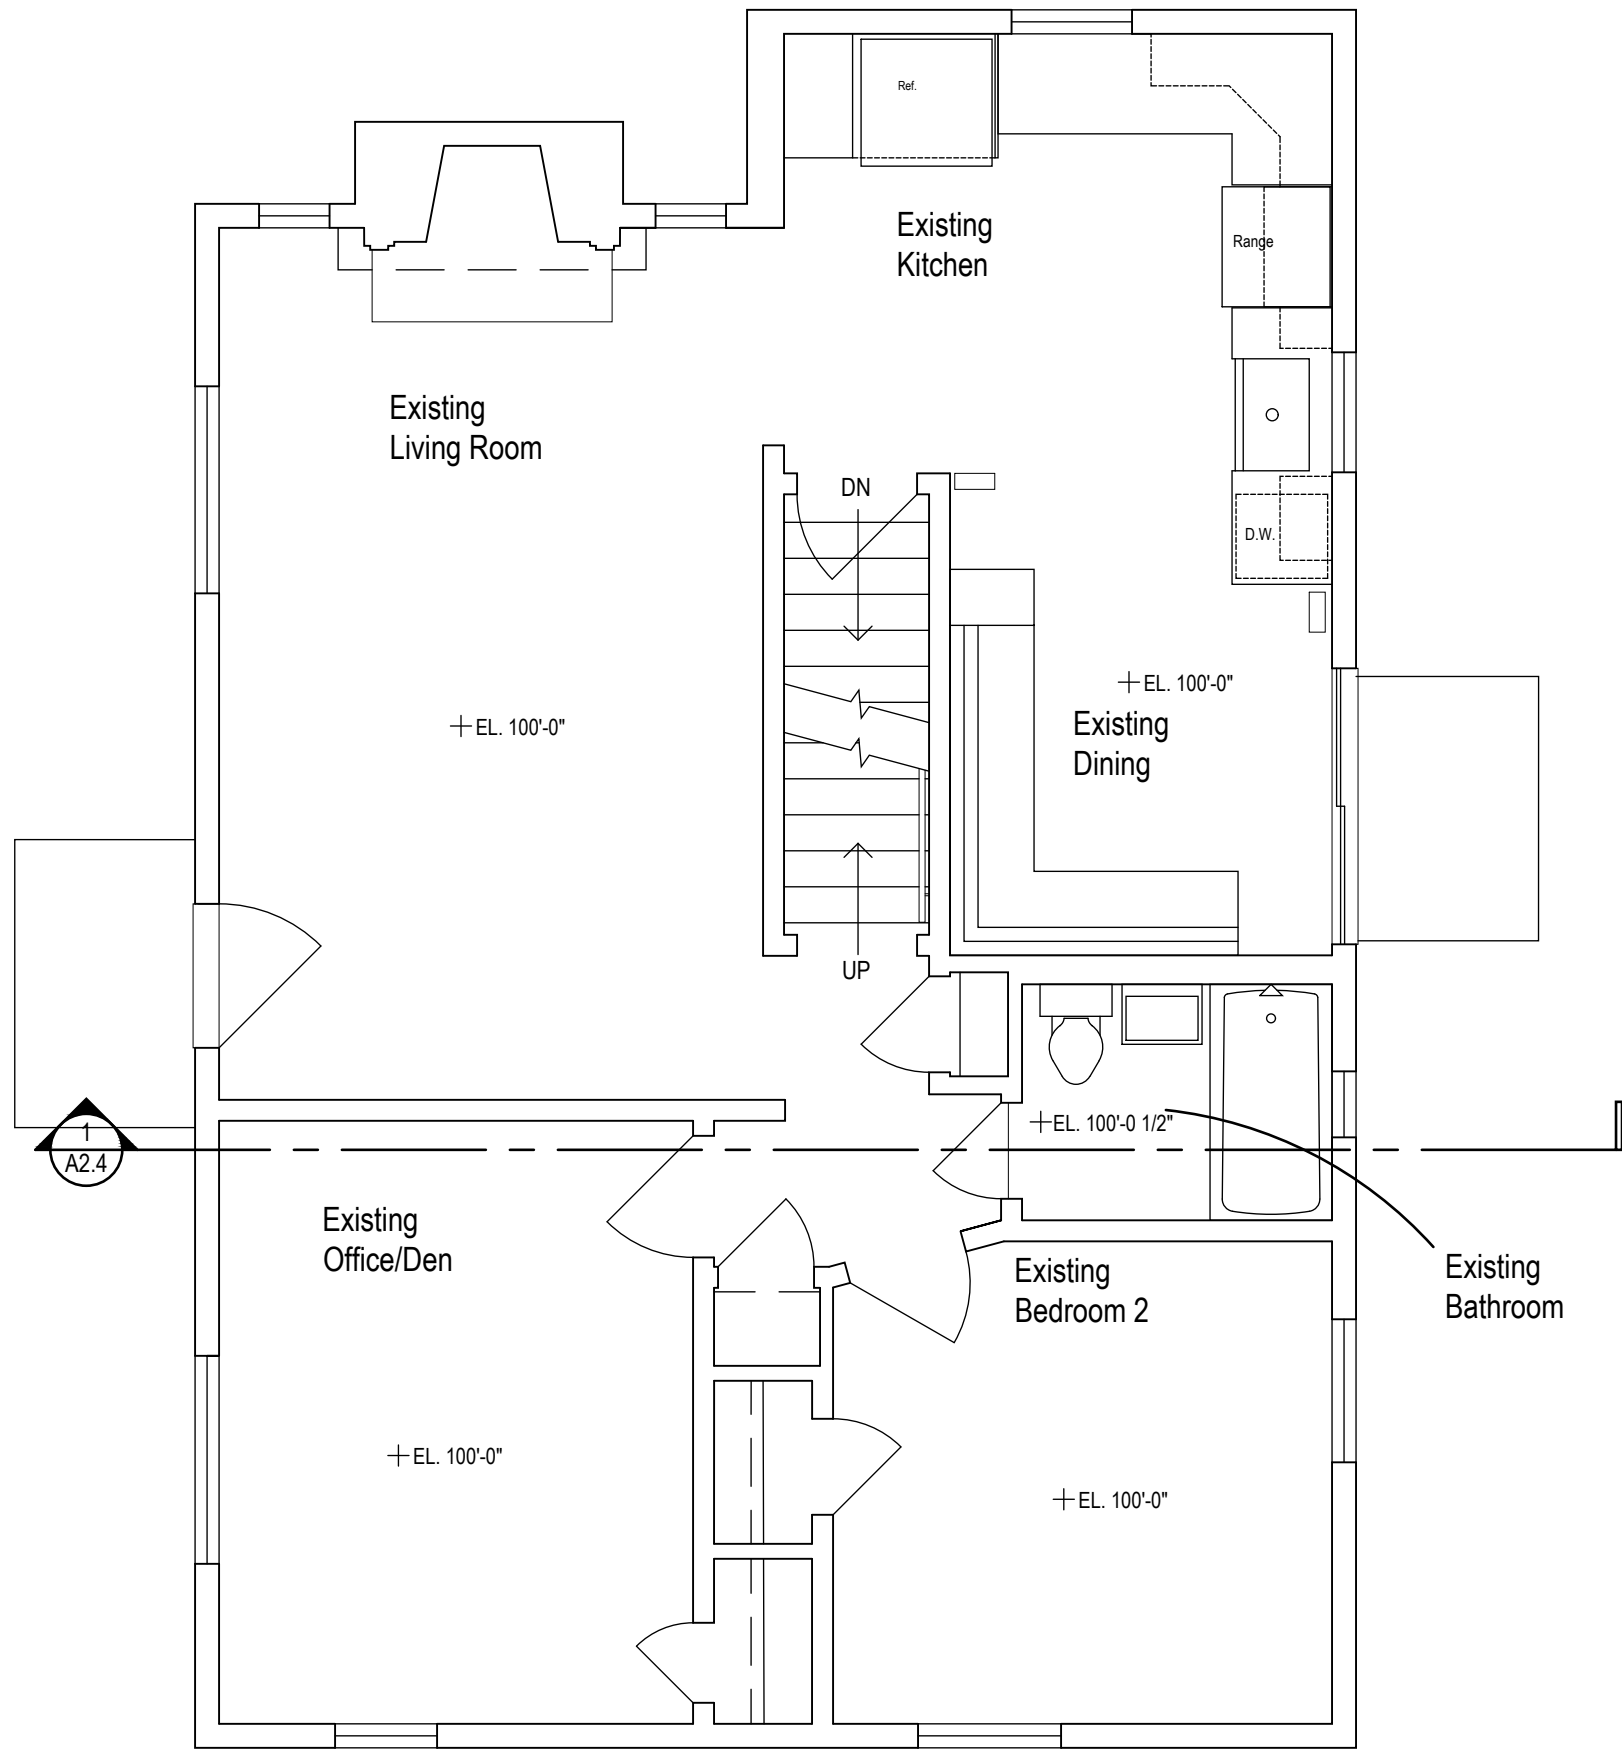

1 Existing First Floor Plan
1/4" = 1'-0"



Heisey Residence		
514 N. Drexel Ave, Bexley, Ohio 43209		
 ROGERS KRAJNAK ARCHITECTS, INC.	264 South Third Street Columbus, Ohio 43215	09.30.19 Existing Conditions
	telephone (614) 461.0243 facsimile (614) 461.6243 www.rogerskrajnak.com	A1.1

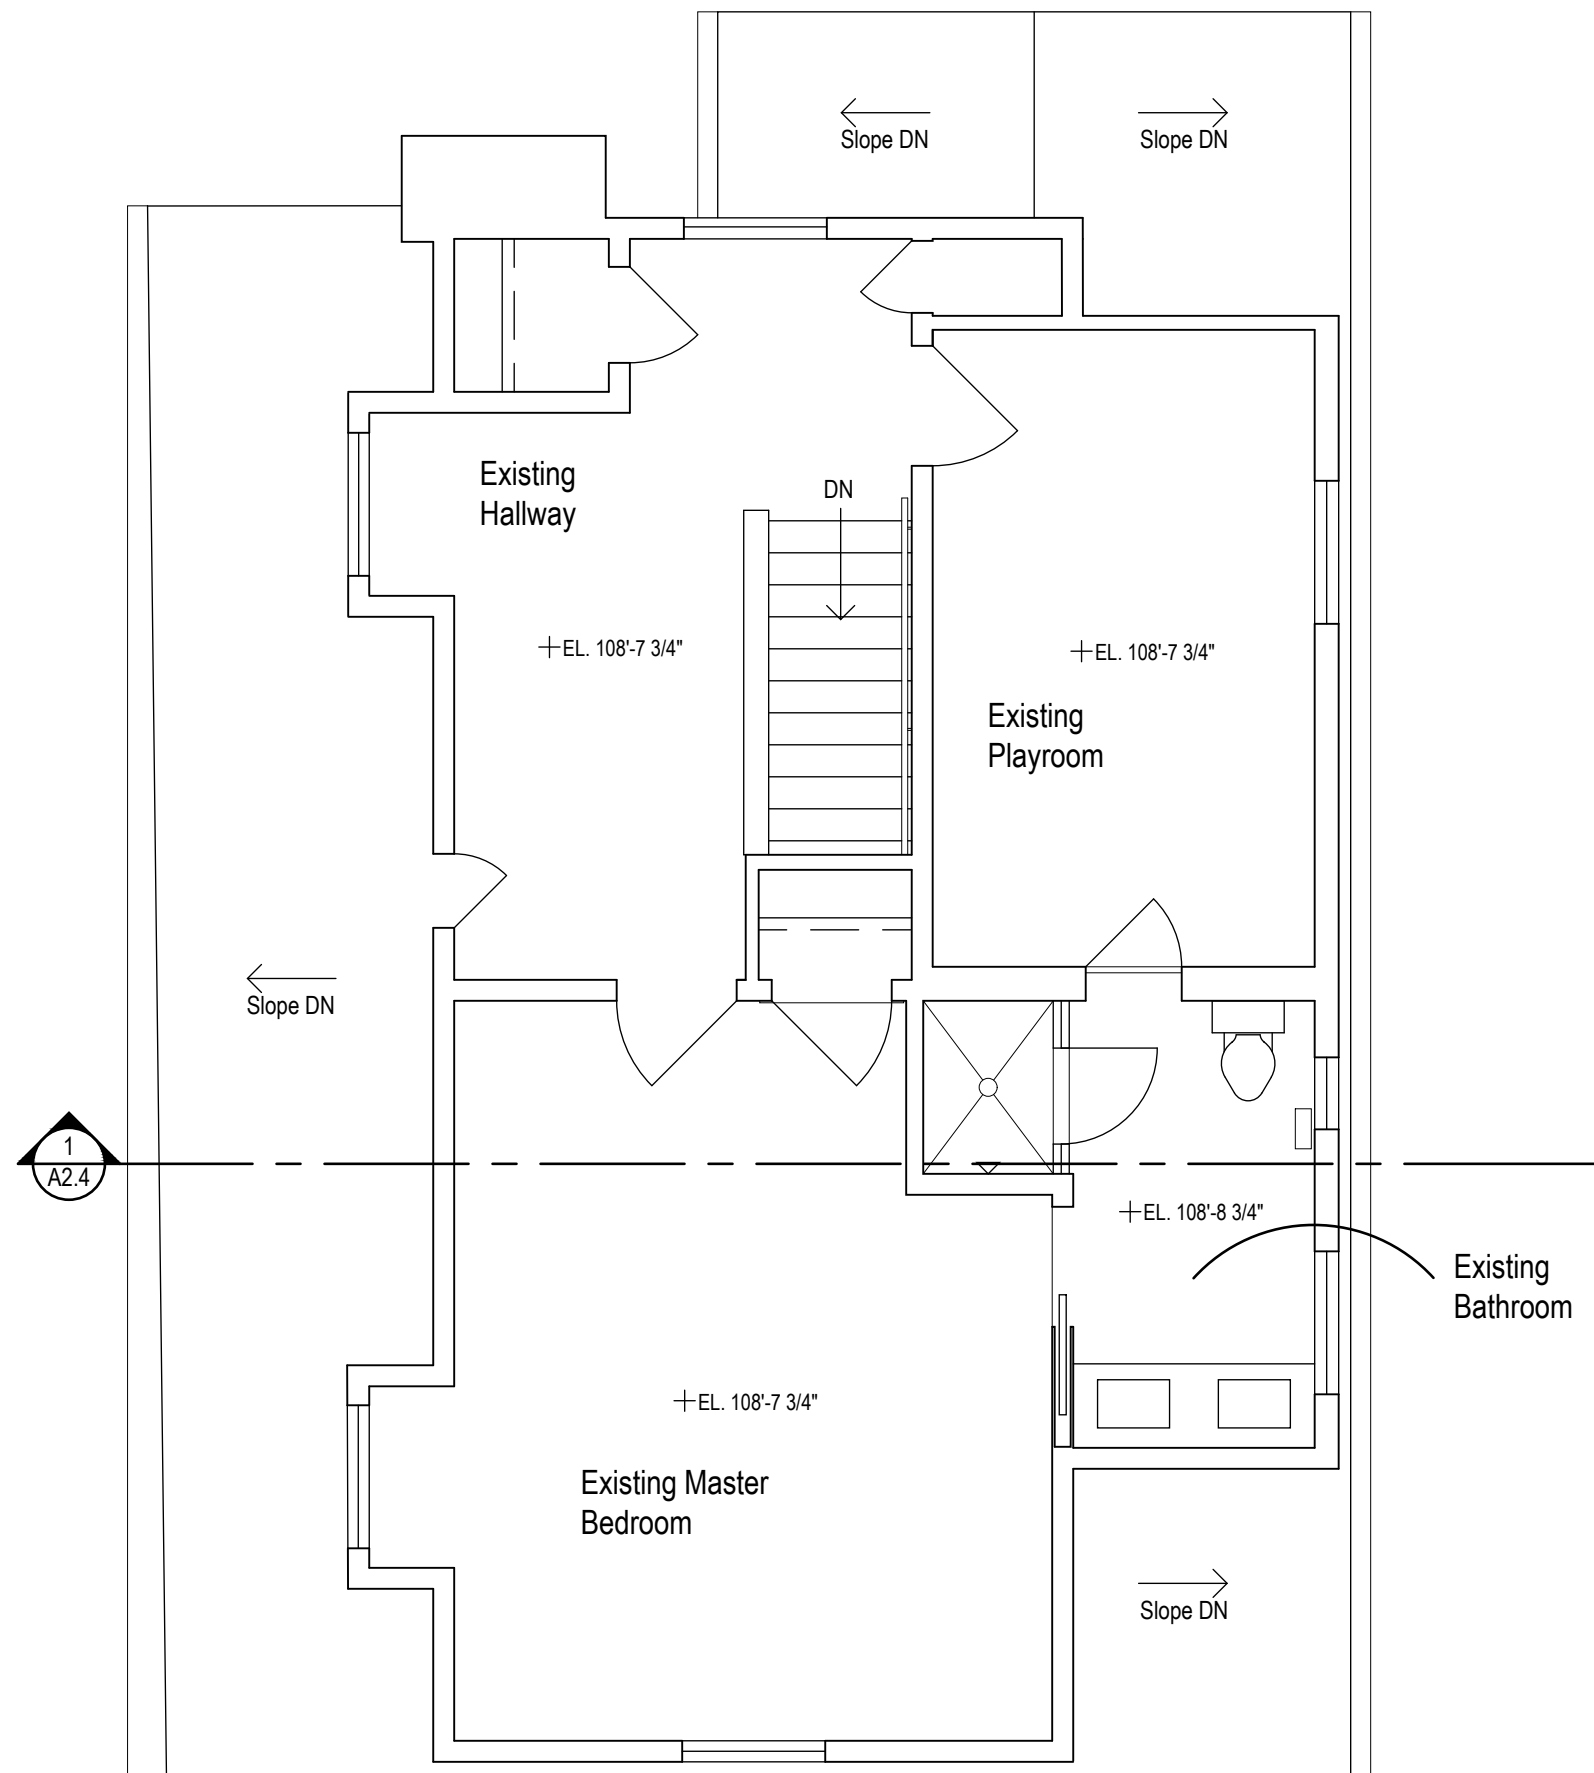

1 Existing Second Floor Plan
1/4" = 1'-0"



Heisey Residence

514 N. Drexel Ave, Bexley, Ohio 43209


**ROGERS
KRAJNAK**
ARCHITECTS, INC.

264 South Third Street
Columbus, Ohio 43215
telephone (614) 461.0243
facsimile (614) 461.6243
www.rogerskrajnak.com

09.30.19
Existing Conditions

A1.2

RKA Project # 19010.00

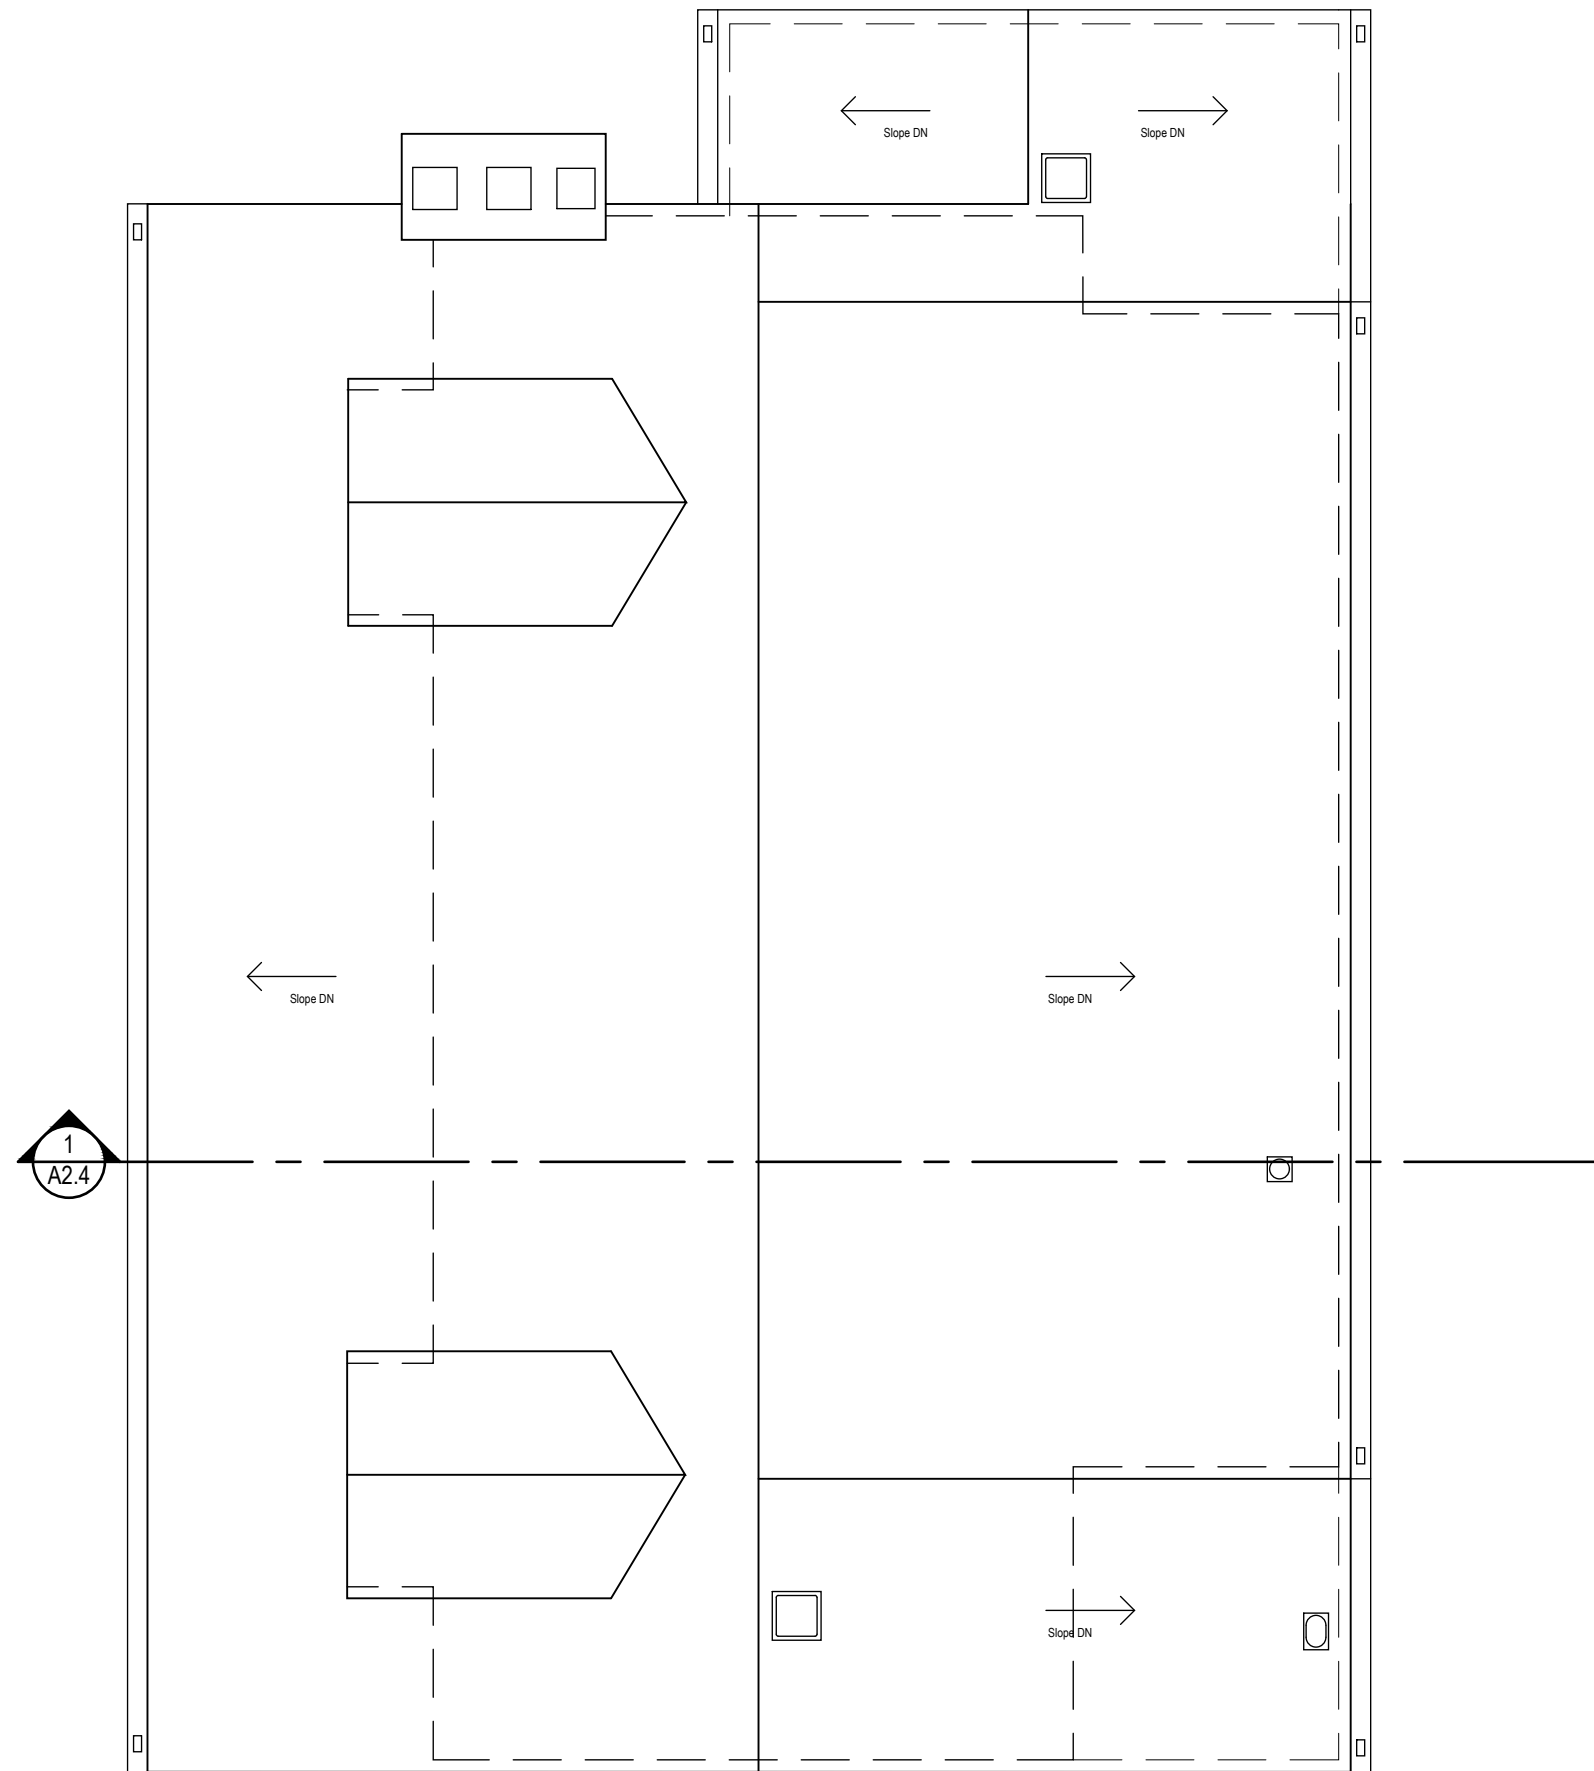

1 Existing Roof Plan
1/4" = 1'-0"



Heisey Residence

514 N. Drexel Ave, Bexley, Ohio 43209

**ROGERS
KRAJNAK**
ARCHITECTS, INC.

264 South Third Street
Columbus, Ohio 43215

telephone (614) 461.0243
facsimile (614) 461.6243
www.rogerskrajnak.com

09.30.19
Existing Conditions

A1.3

RKA Project # 19010.00



1 Existing North Elevation
1/4" = 1'-0"

Heisey Residence	
514 N. Drexel Ave, Bexley, Ohio 43209	
 ROGERS KRAJNAK ARCHITECTS, INC.	264 South Third Street Columbus, Ohio 43215 telephone (614) 461.0243 facsimile (614) 461.6243 www.rogerskrajnak.com
	09.30.19 Existing Conditions <h1>A2.0</h1>
RKA Project # 19010.00	



1 Existing East Elevation
1/4" = 1'-0"

Heisey Residence	
514 N. Drexel Ave, Bexley, Ohio 43209	
 ROGERS KRAJNAK ARCHITECTS, INC.	264 South Third Street Columbus, Ohio 43215 telephone (614) 461.0243 facsimile (614) 461.6243 www.rogerskrajnak.com
	09.30.19 Existing Conditions <h1>A2.1</h1>
RKA Project # 19010.00	




1 Existing South Elevation
1/4" = 1'-0"

Heisey Residence	
514 N. Drexel Ave, Bexley, Ohio 43209	
 ROGERS KRAJNAK ARCHITECTS, INC.	264 South Third Street Columbus, Ohio 43215 telephone (614) 461.0243 facsimile (614) 461.6243 www.rogerskrajnak.com
	09.30.19 Existing Conditions <h1>A2.2</h1>
RKA Project # 19010.00	



1 Existing West Elevation
1/4" = 1'-0"

Heisey Residence	
514 N. Drexel Ave, Bexley, Ohio 43209	
 ROGERS KRAJNAK ARCHITECTS, INC.	264 South Third Street Columbus, Ohio 43215 telephone (614) 461.0243 facsimile (614) 461.6243 www.rogerskrajnak.com
	09.30.19 Existing Conditions <h1>A2.3</h1>
RKA Project # 19010.00	

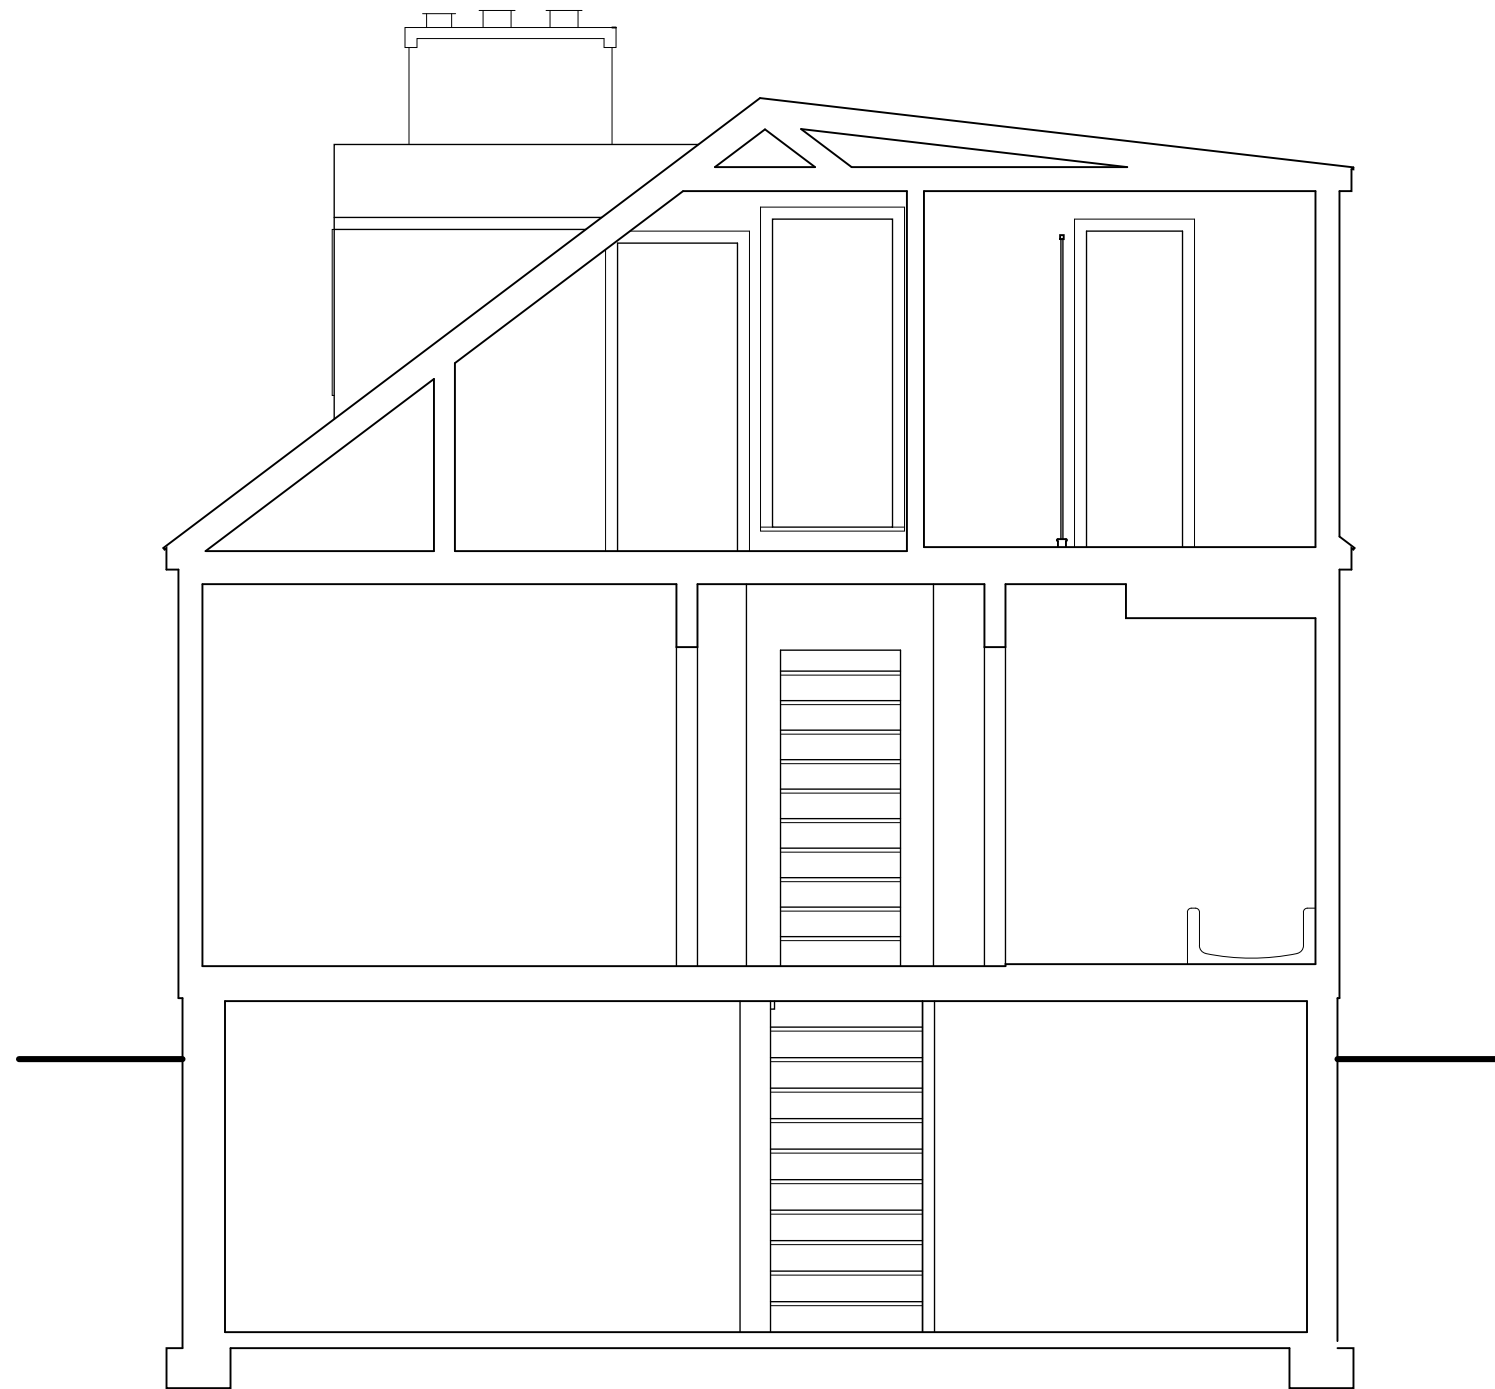

Second Floor
±108'-7 3/4"

First Floor
100'-0"

Basement
±92'-0 3/8"

1 Existing Section
1/4" = 1'-0"

Heisey Residence

514 N. Drexel Ave, Bexley, Ohio 43209

**ROGERS
KRAJNAK**
ARCHITECTS, INC.

264 South Third Street
Columbus, Ohio 43215

telephone (614) 461.0243
facsimile (614) 461.6243
www.rogerskrajnak.com

09.30.19
Existing Conditions

A2.4

RKA Project # 19010.00