


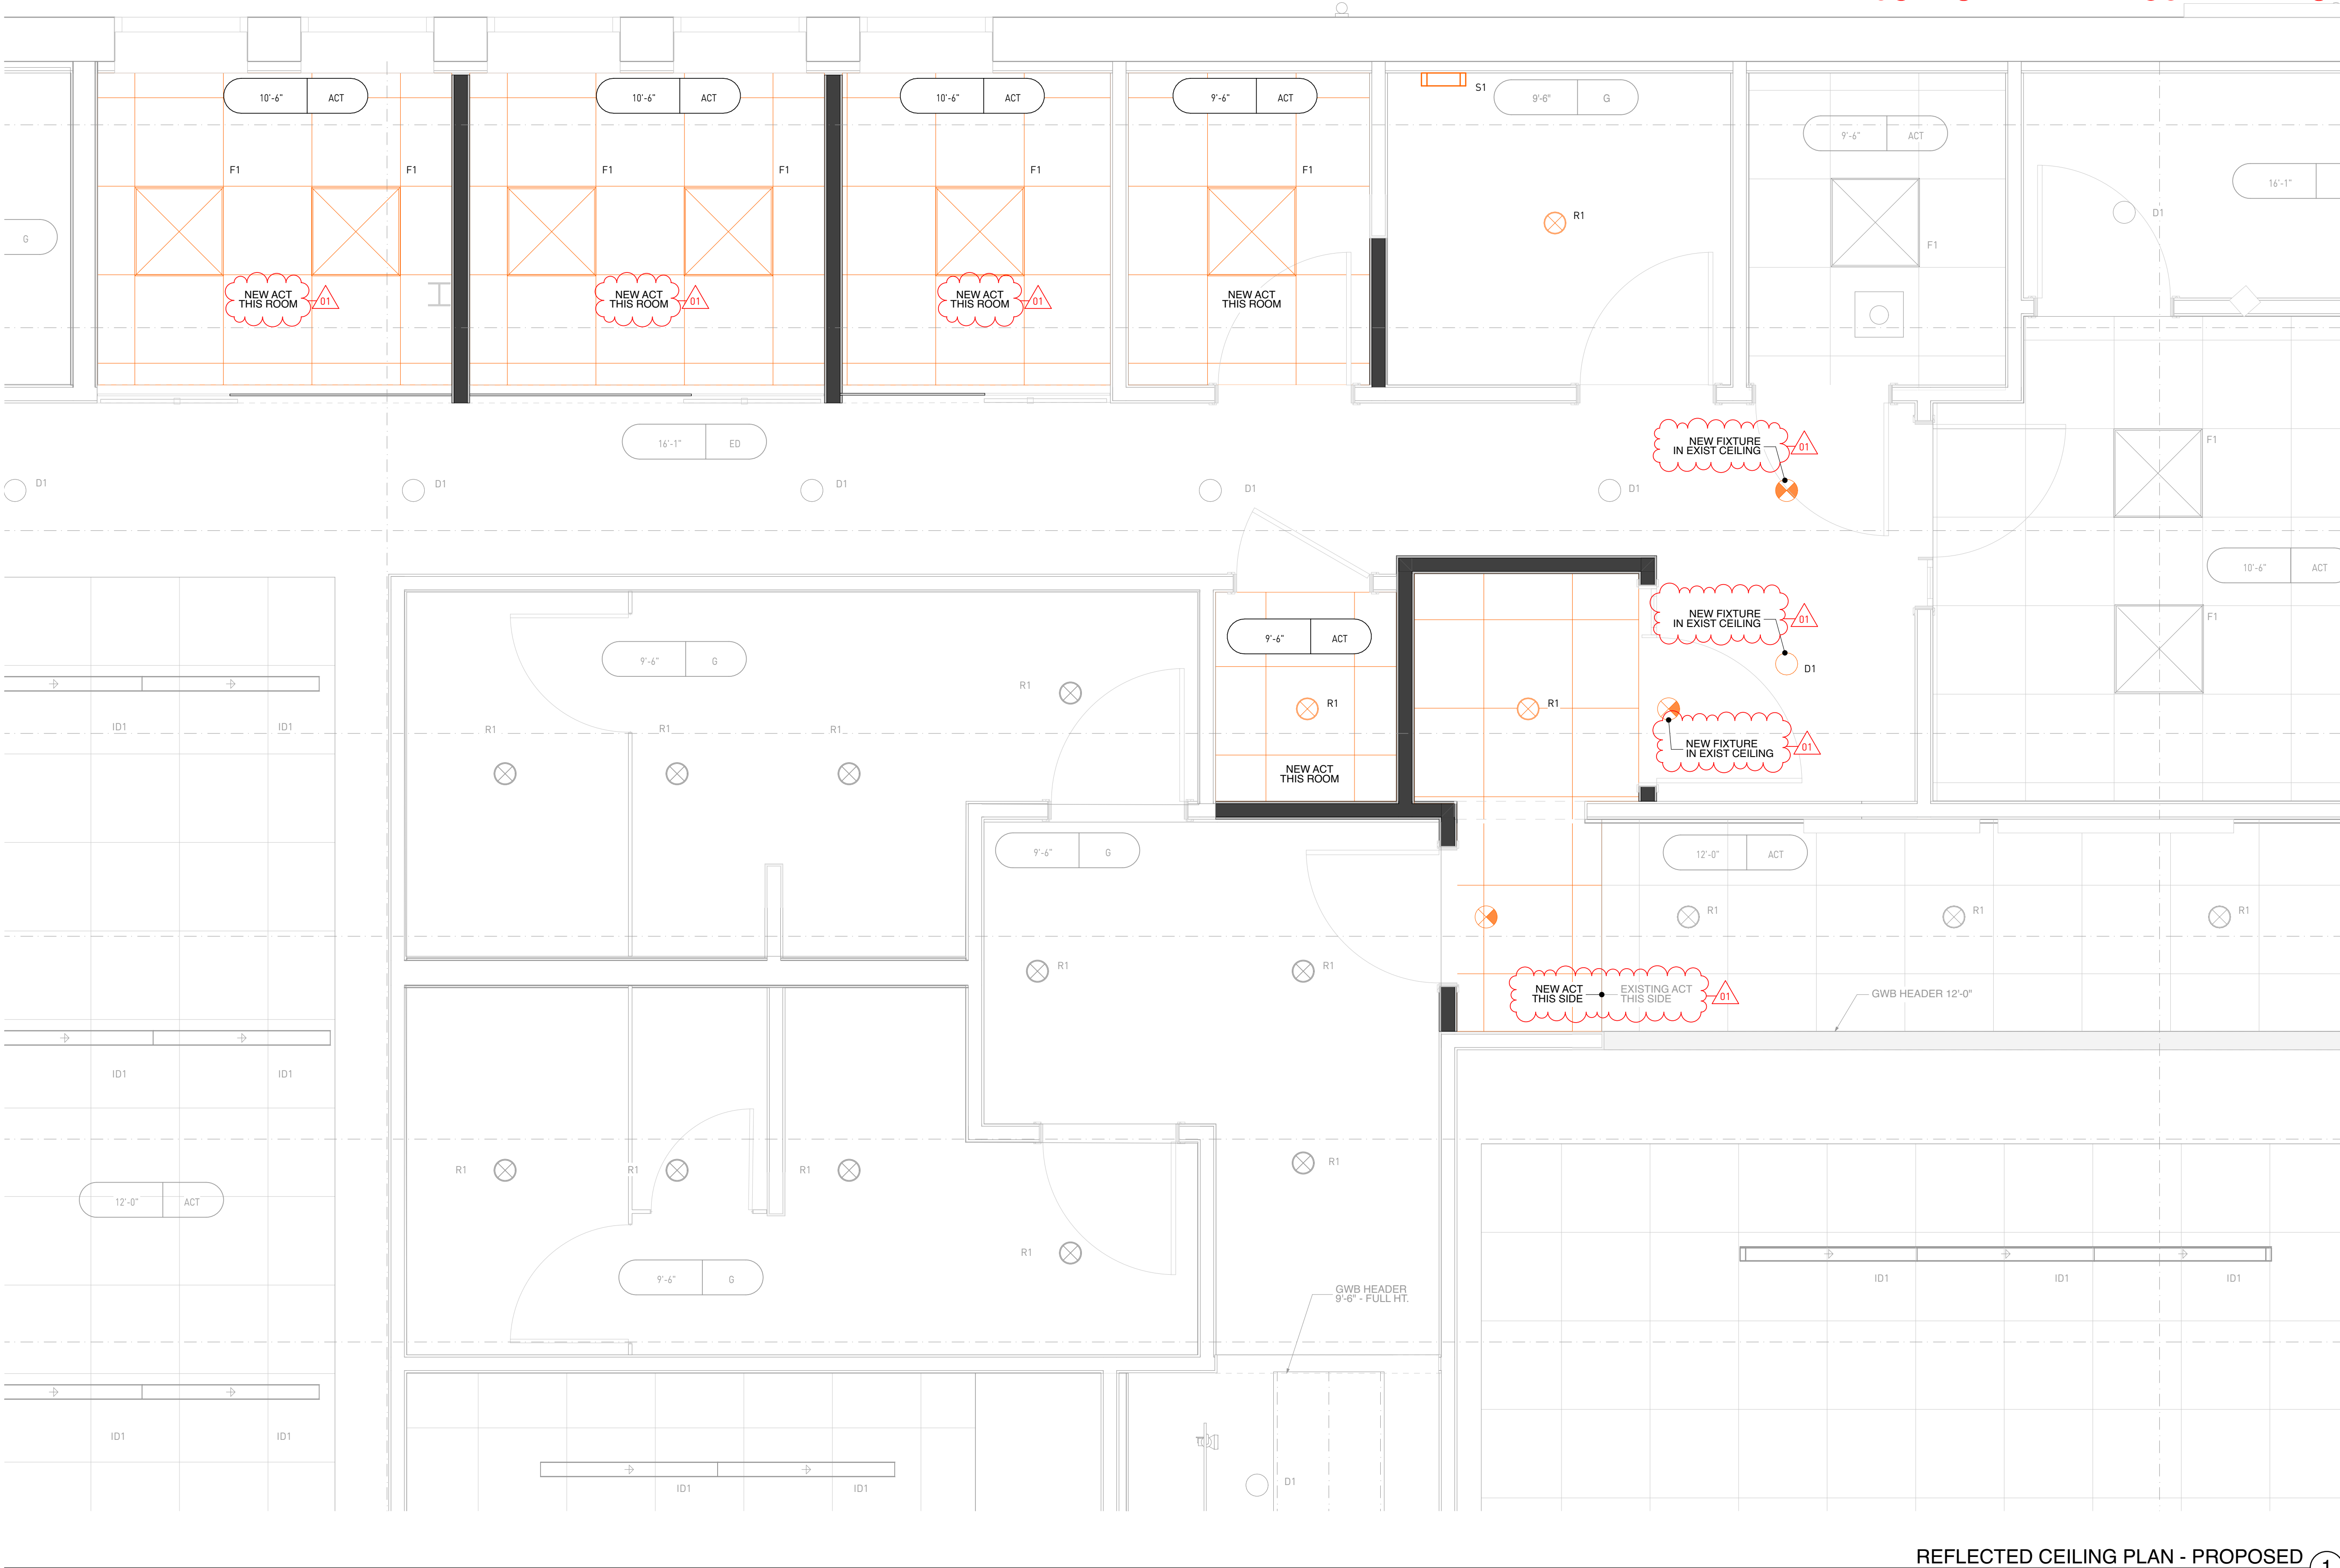

SYMBOL	TAG	FIXTURE	MOUNTING
	F1	Juno 52X2LI-3230U-WH3	Flush with Ceiling
	R1	Juno L6-1530-L600P-CL	Flush with Ceiling
	S1	Bath sconce TBD	Wall abv mirror
	E1	Exit Sign [match exstg]	Flush with Ceiling

PRATER ENGINEERING
6130 Wilcox Rd
Dublin, Ohio 43016
614-766-4896

