




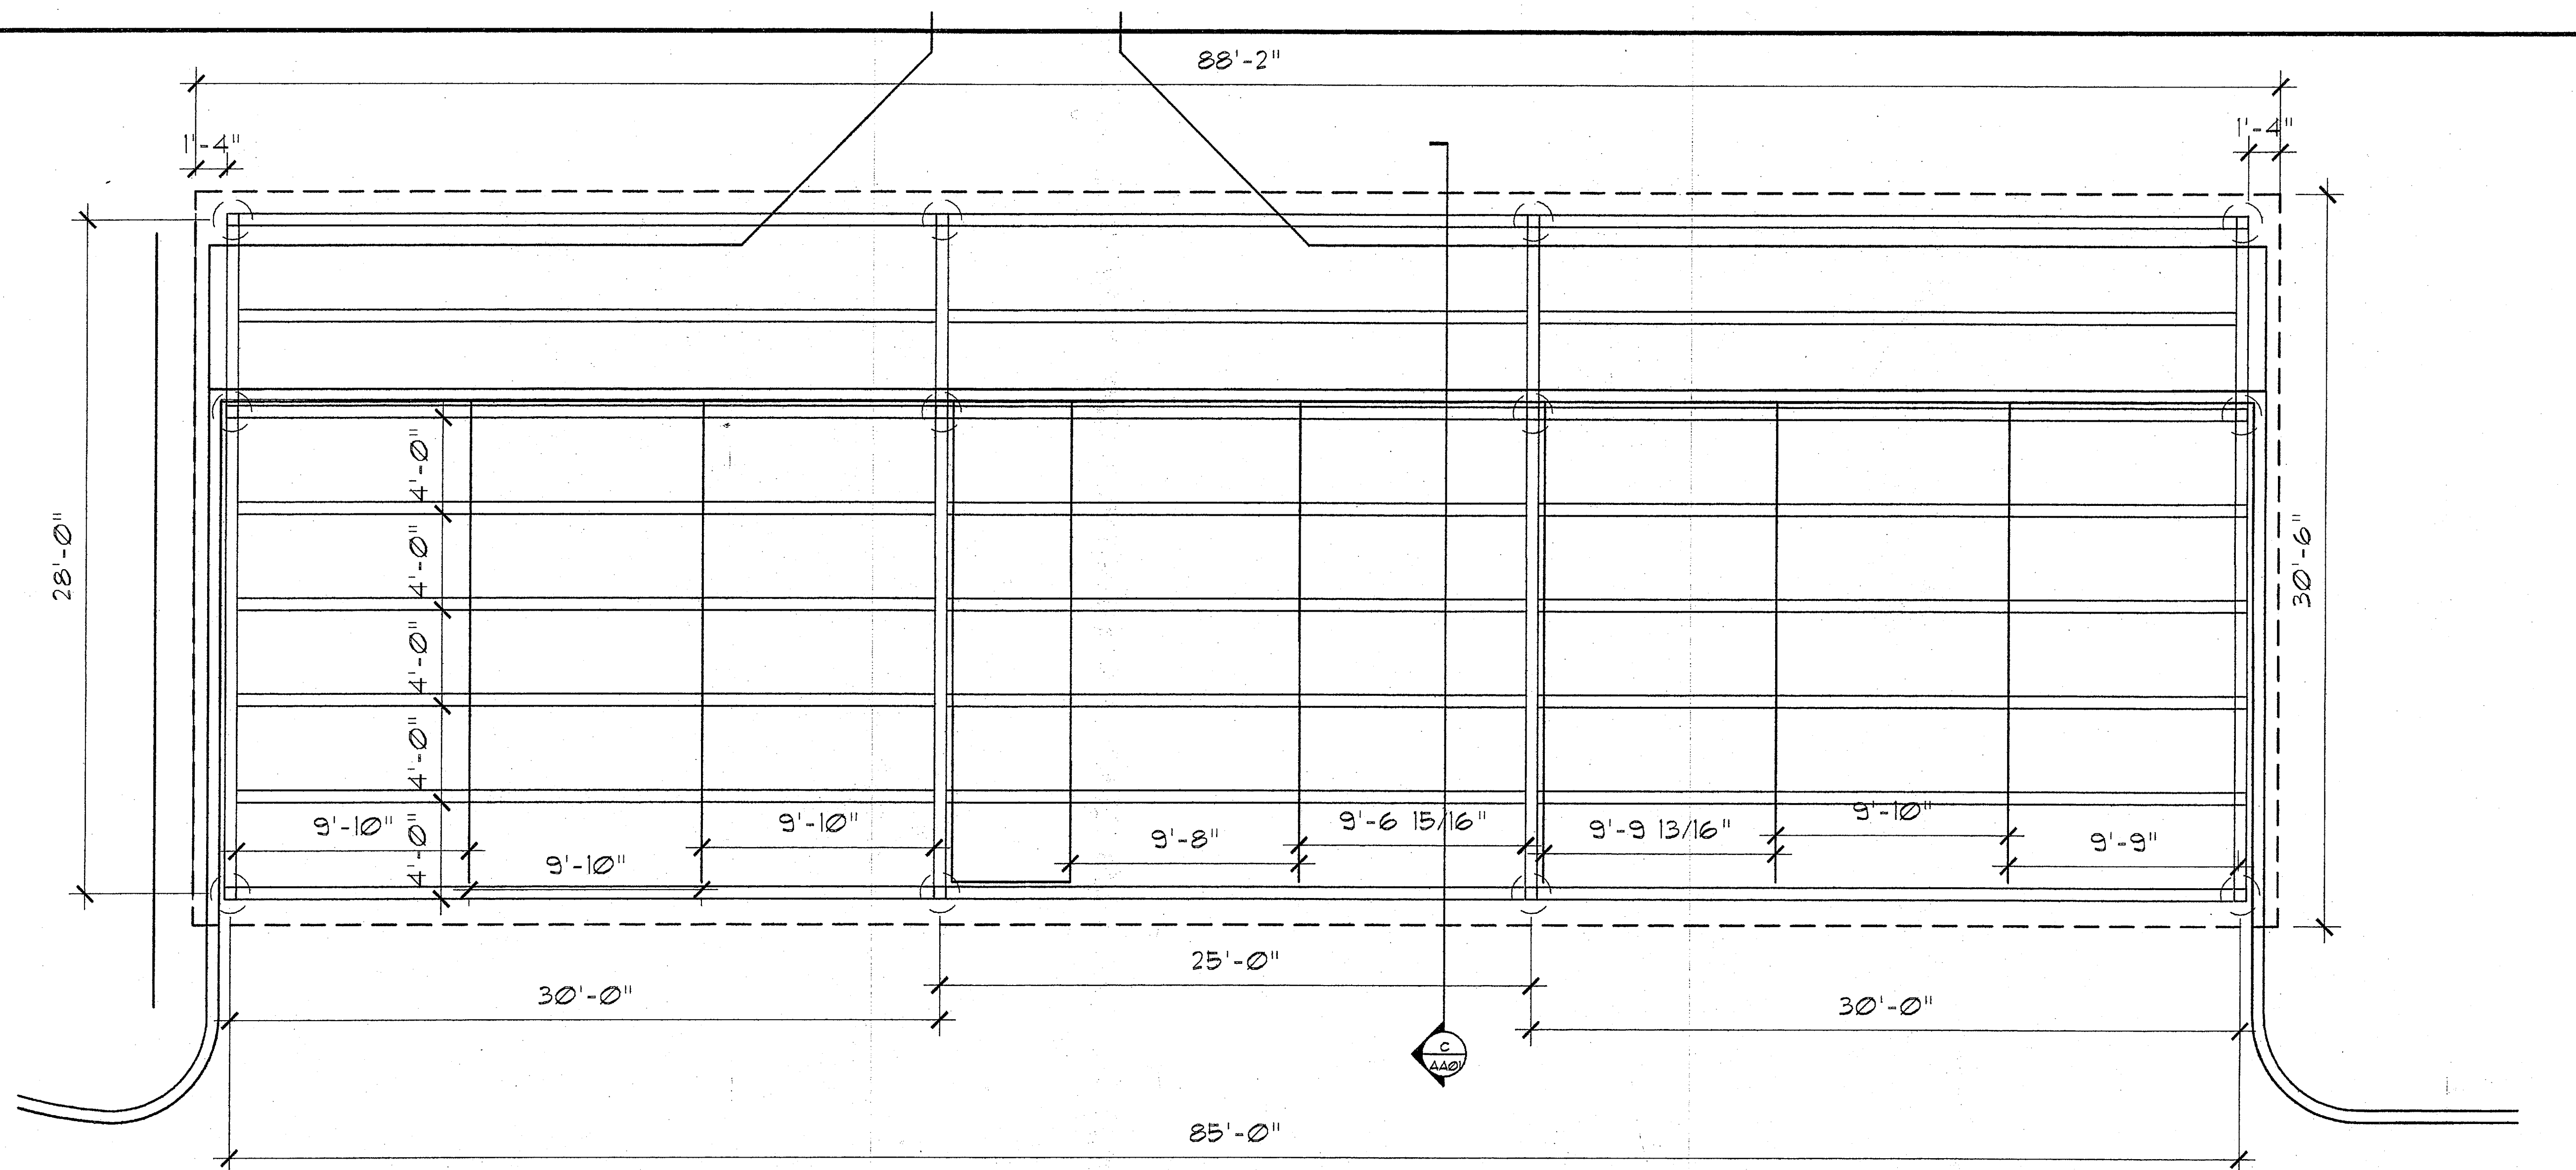


A CRUISER SHELTER PLAN
1/8" = 1'-0"

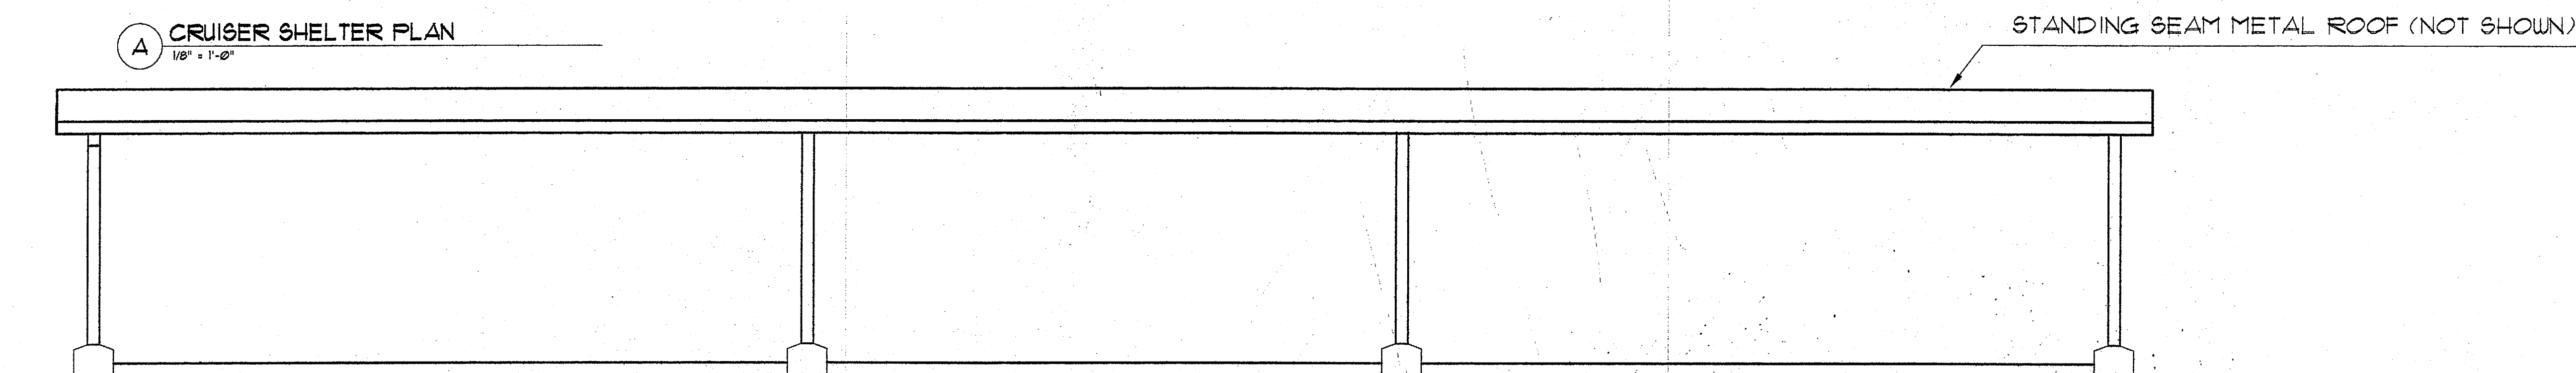


B CRUISER SHELTER EAST ELEVATION
1/8" = 1'-0"

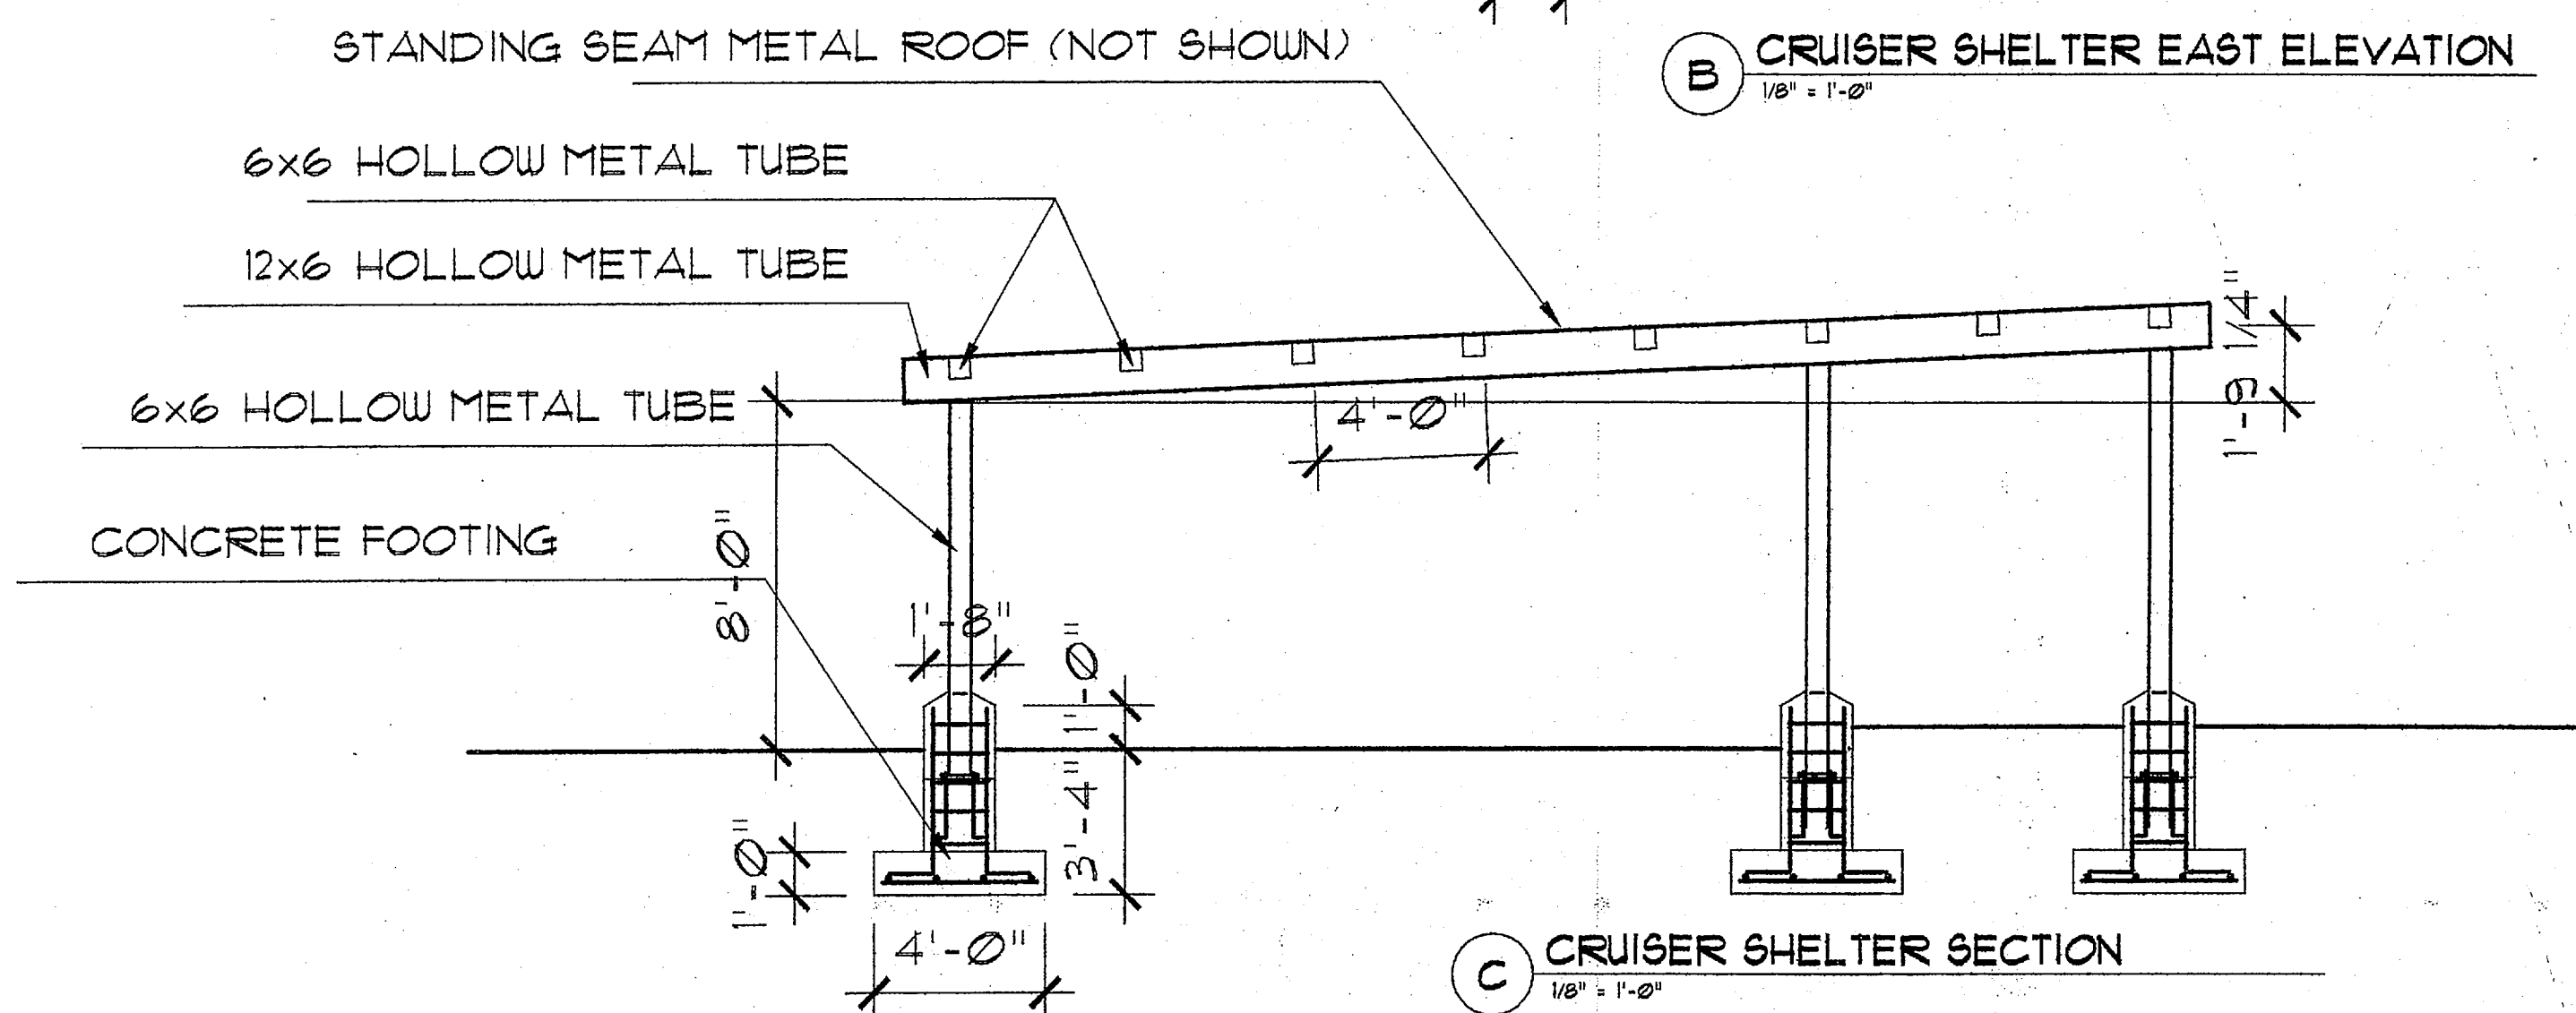

C CRUISER SHELTER SECTION
1/8" = 1'-0"

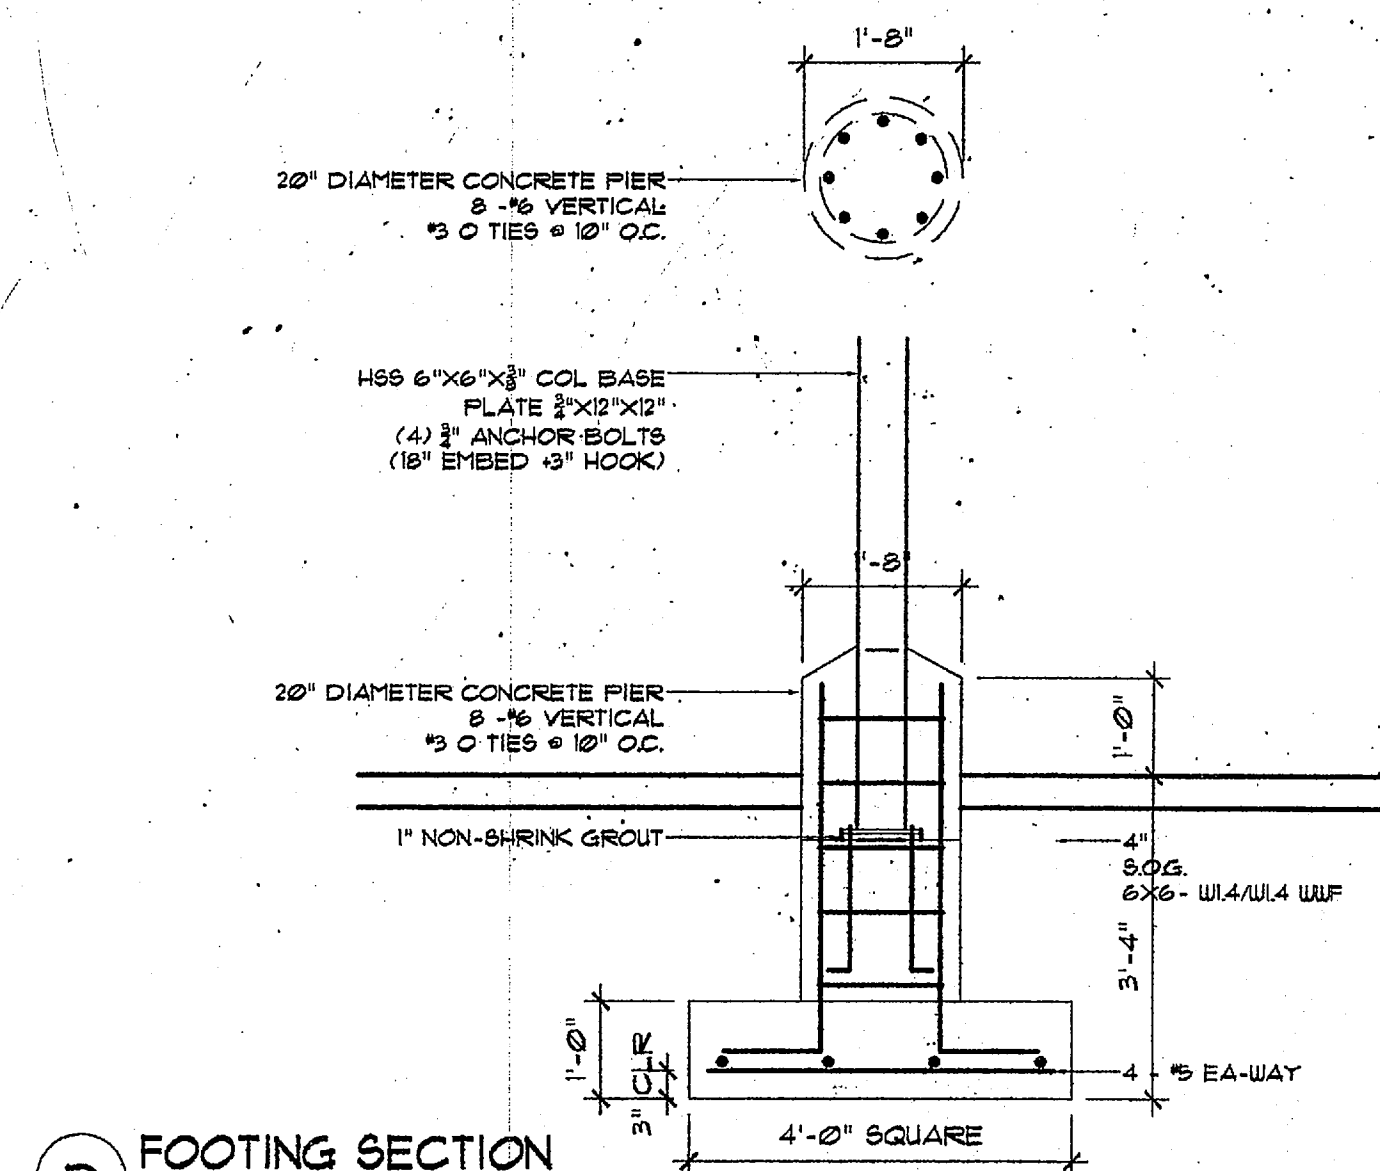

D FOOTING SECTION
1/2" = 1'-0"

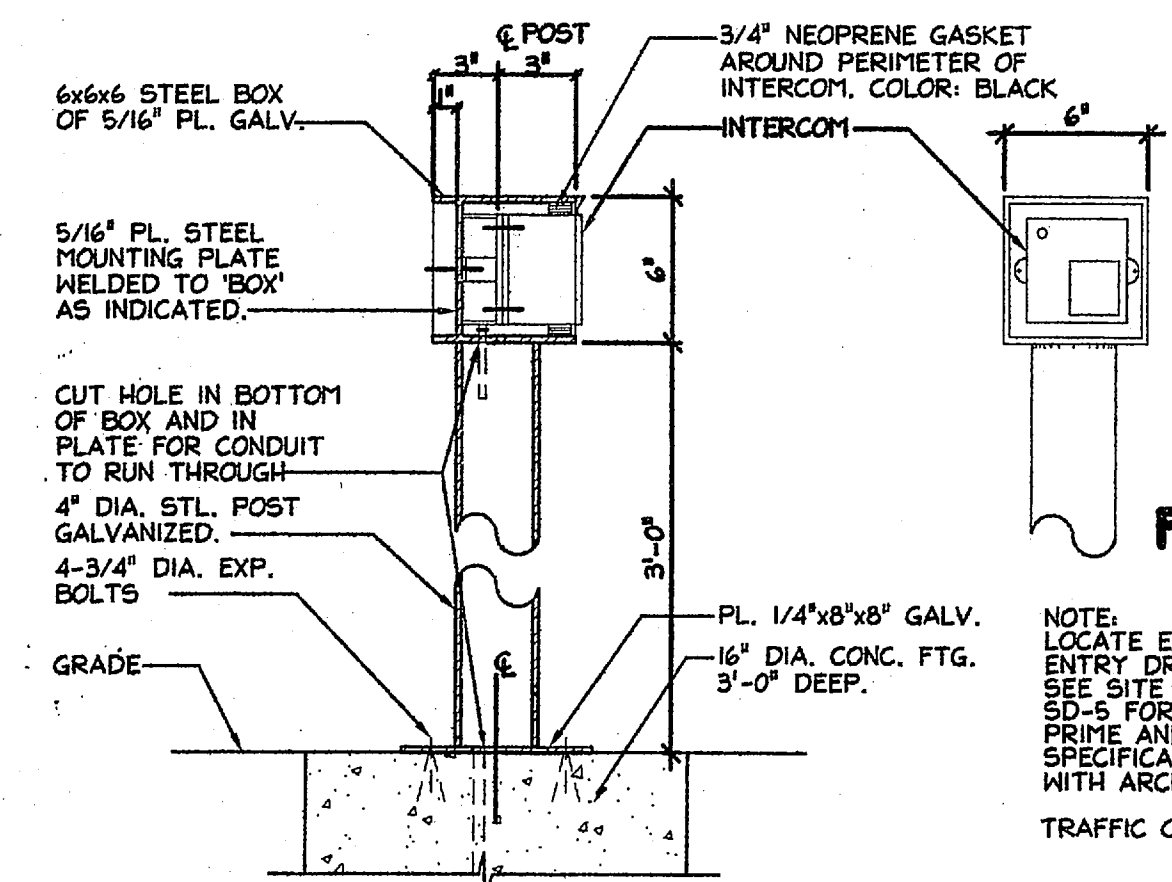

E INTERCOM POST SECTION
1/8" = 1'-0"

*Rec'd
6/17/09*

FRONT ELEV.

NOTE:
LOCATE ENCLOSURE @
ENTRY DRIVE TO SALLYPORT.
SEE SITE PLAN SHEET
SD-5 FOR LOCATION.
PRIME AND PAINT PER
SPECIFICATIONS. VERIFY COLOR
WITH ARCHITECT.
TRAFFIC CONTROL

BEXLEY POLICE FACILITY
559 NORTH CASSINGHAM ROAD
BEXLEY, OHIO 43209