

All drawings and written material appearing herein constitute the original and unpublished work of the architect and the same may not be duplicated, used, or disclosed without the written consent of the architect.

BEXLEY POLICE FACILITY
559 NORTH CASSINGHAM ROAD
BEXLEY, OHIO 43209


08/05/2008

BIDDING DOCUMENTS
CONSTRUCTION DOCUMENTS
ADDENDUM

PROJECT NO.: B106

ELECTRICAL
THIRD FLOOR
LIGHTING

E132

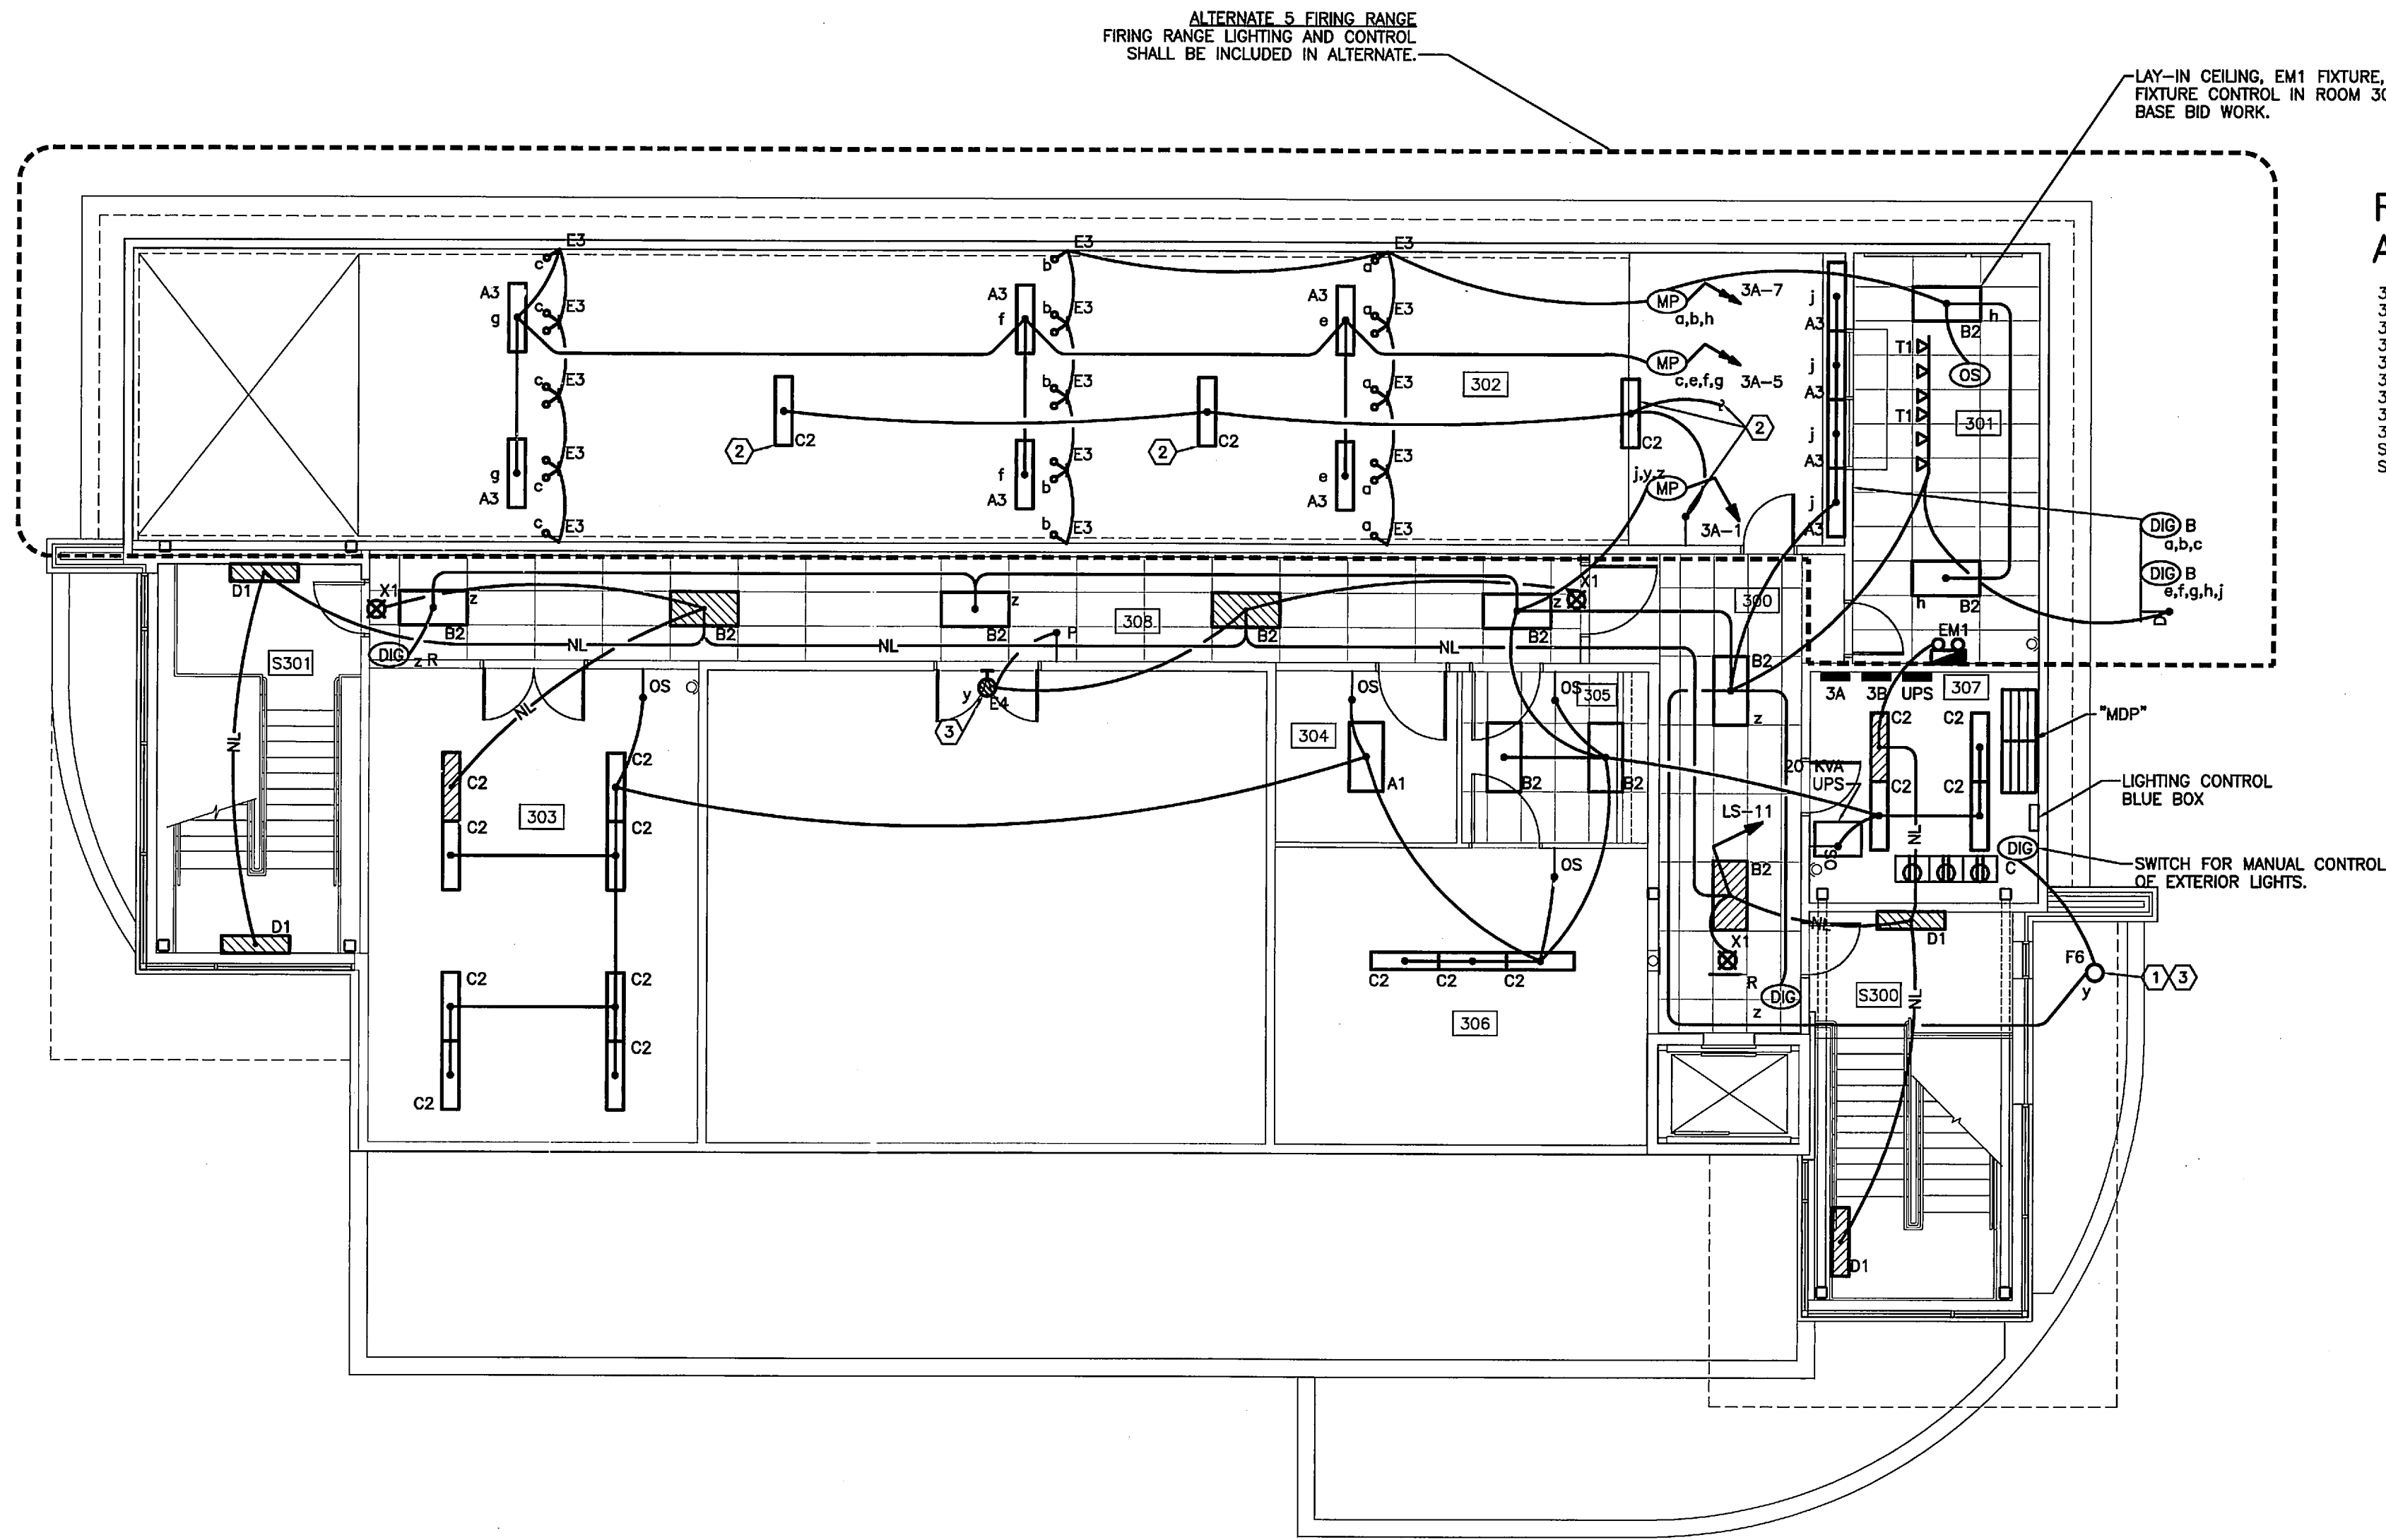

ROOM NUMBERS
AND NAMES

- 300 WAITING VESTIBULE
- 301 RANGE OBSERVATION
- 302 FIRING RANGE 4 LANES
- 303 HVAC
- 304 RANGE EQUIPMENT STORAGE
- 305 MAINTENANCE
- 306 STORAGE
- 307 ELECTRICAL
- 308 CORRIDOR
- S300 STAIR
- S301 STAIR

NOTES

1. FIXTURE MOUNTS IN UNDERSIDE OF UPPER SOFFIT TO LIGHT FLAG POLE. COORDINATE LOCATION IN SOFFIT WITH ARCHITECT TO BEST LIGHT FLAG.
2. C1 FIXTURES AND ASSOCIATED SWITCHING AND WIRING SHALL BE INSTALLED IN PLACE OF RANGE LIGHTING AND CONTROL. SHOULD ALTERNATE 5 NOT BE ACCEPTED. CIRCUIT ON 3A-7 WITH FIXTURES IN ROOM 301.
3. CONTROL WITH PHOTOCELL ON ROOF THRU SWITCH.

THIRD FLOOR LIGHTING PLAN

1/8" = 1' - 0"

