



VIEW FROM SOUTH EAST



2 PROPOSED SOUTH ELEVATION
A2.1 1/4"=1'-0"



EXISTING ENTRY



EXISTING SOUTH FACADE



1 EXISTING SOUTH ELEVATION
A2.1 1/4"=1'-0"

FOR REVIEW ONLY

MARZICH
ARCHITECTURE
2465 SENECA PARK PLACE - BEXLEY, OHIO 43209
614.314.0260

BROWN RESIDENCE

ENTRY AND SIDE PORCH ADDITION
2618 BRENTWOOD ROAD, BEXLEY, OHIO 43209

Date: December 20, 2019

Scale: VARIES

Sheet:

A2.1

FOR REVIEW ONLY

MARZICH
ARCHITECTURE
2465 SENECA PARK PLACE - BEXLEY, OHIO 43209
614.314.0260


BROWN RESIDENCE
ENTRY AND SIDE PORCH ADDITION
2618 BRENTWOOD ROAD, BEXLEY, OHIO 43209

Date: December 20, 2019


Scale: VARIES

Sheet:

A2.2

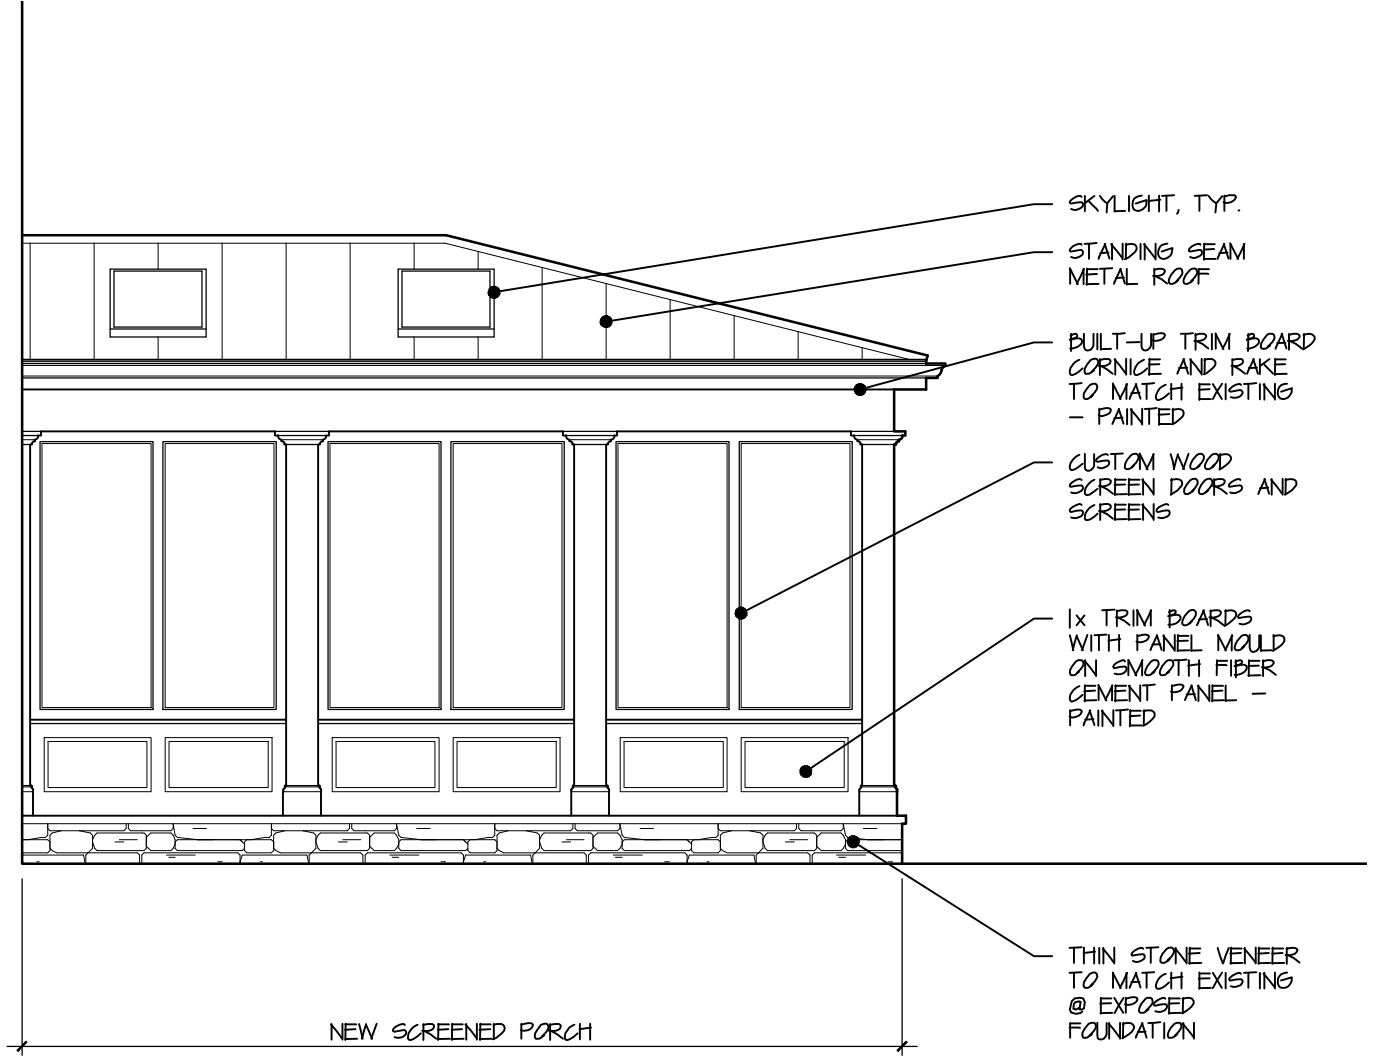

2 PROPOSED WEST ELEVATION
A2.2 1/4"=1'-0"

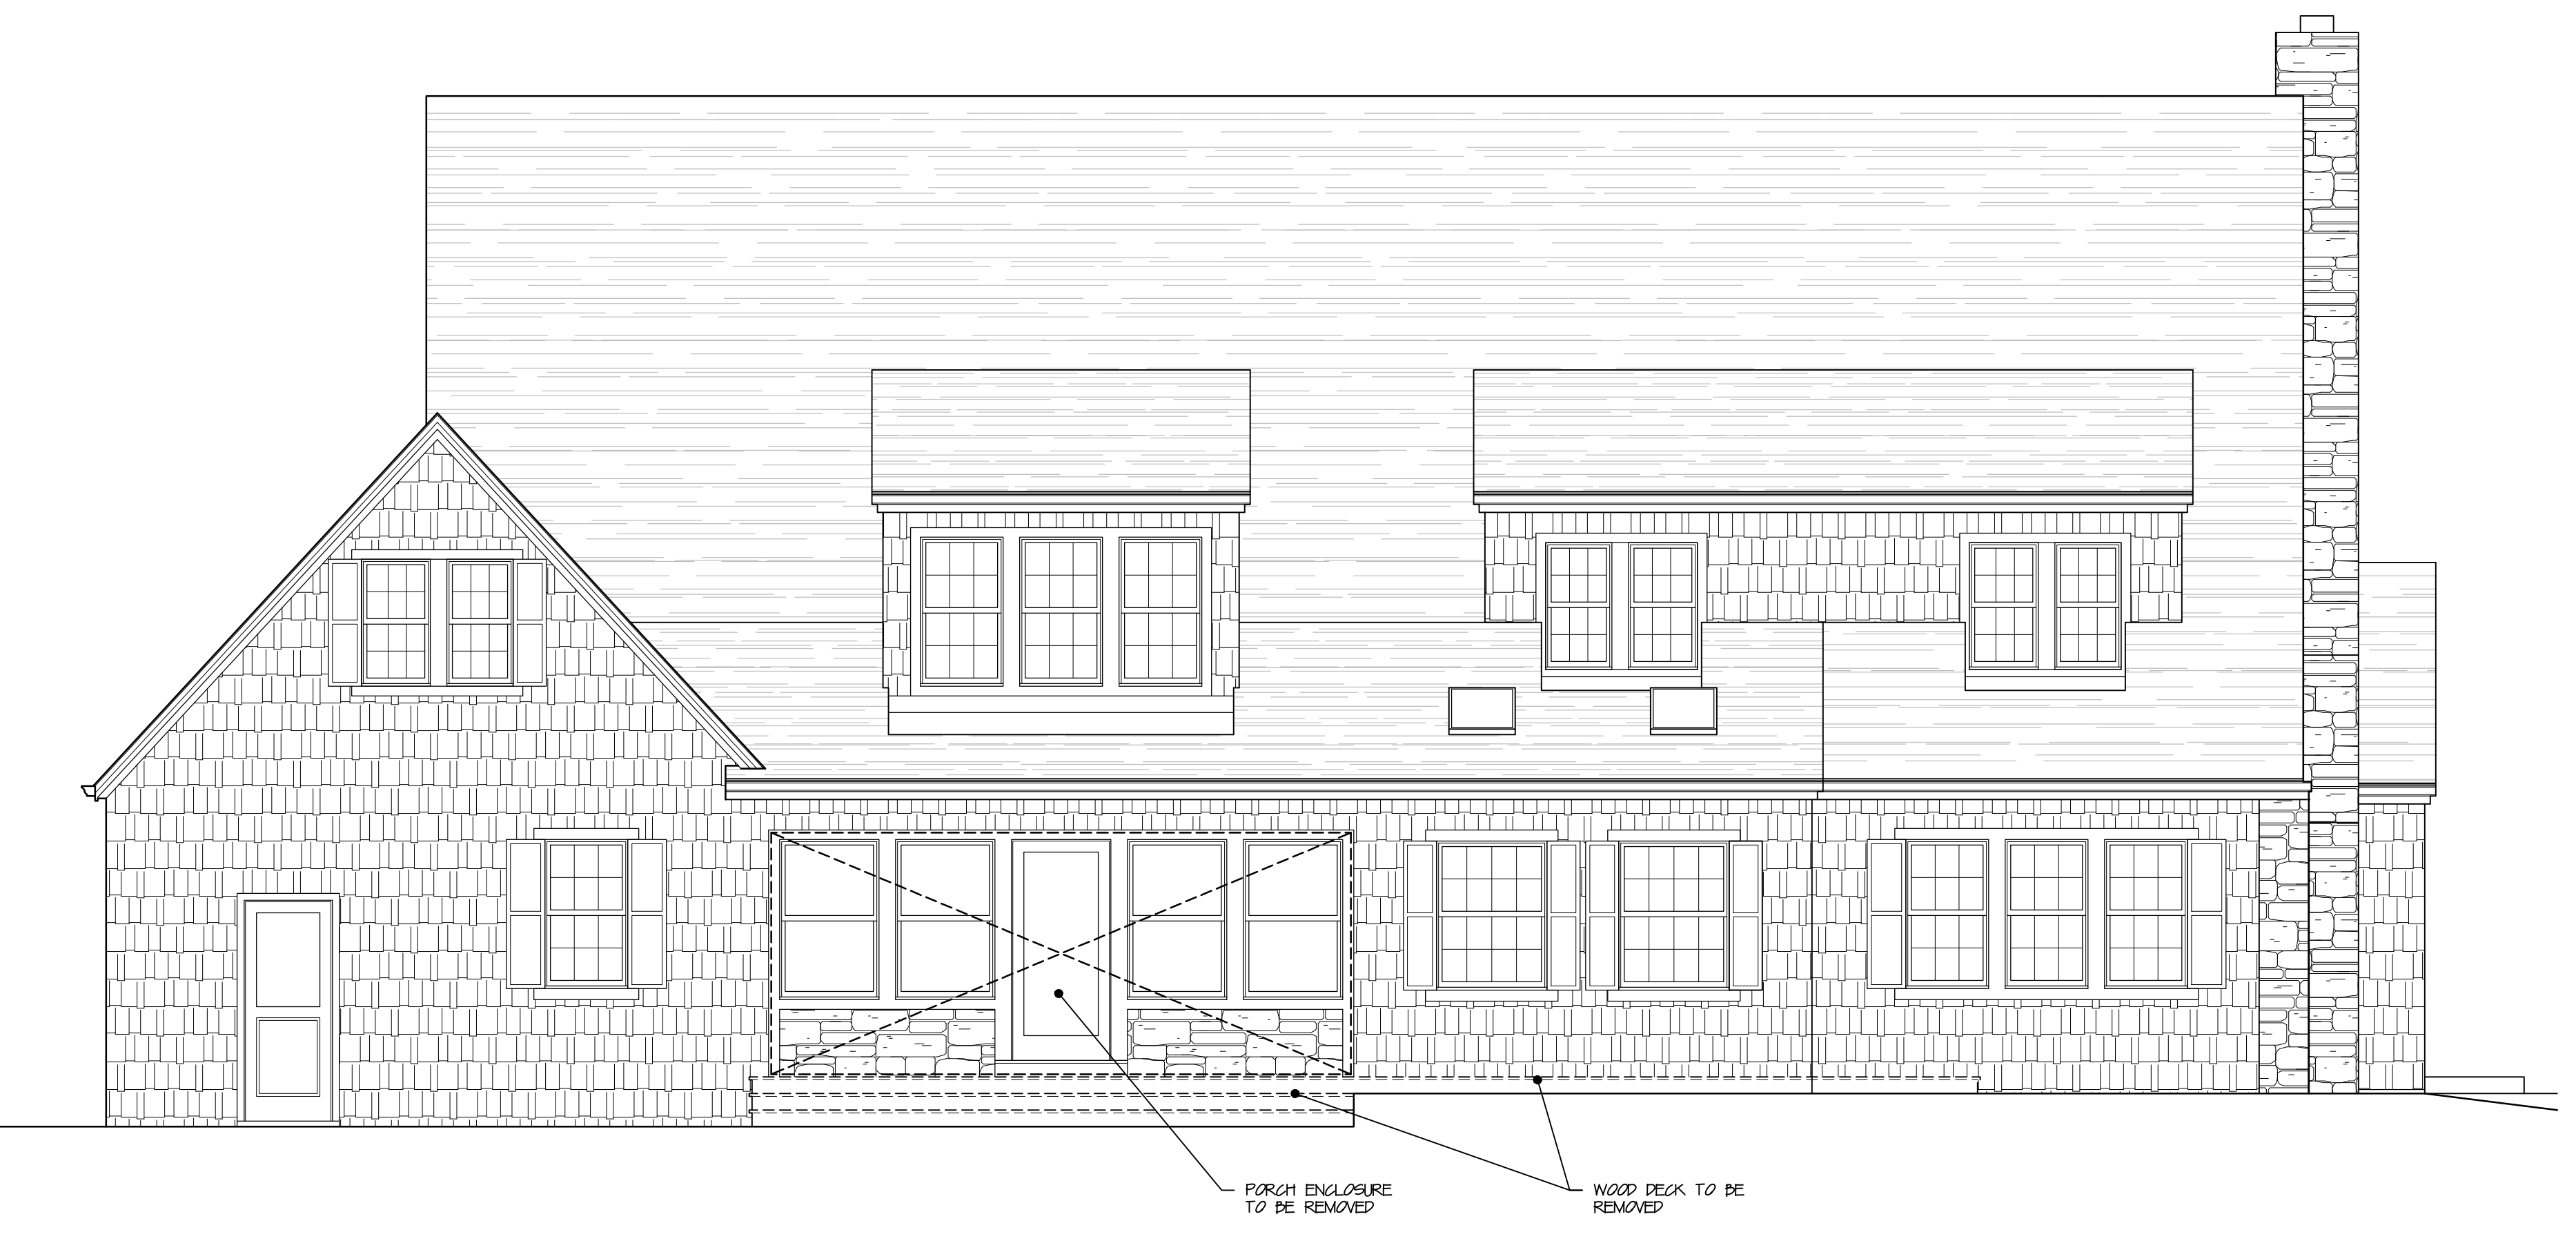

1 EXISTING WEST ELEVATION
A2.2 1/4"=1'-0"



PORCH ENCLOSURE AND PATIO TO BE REMOVED



NEW FROM SOUTH WEST