


DRAWN BY:  
J. BURKART  
CHECKED BY:  
J. BURKART  
DATE:  
4.14.2021

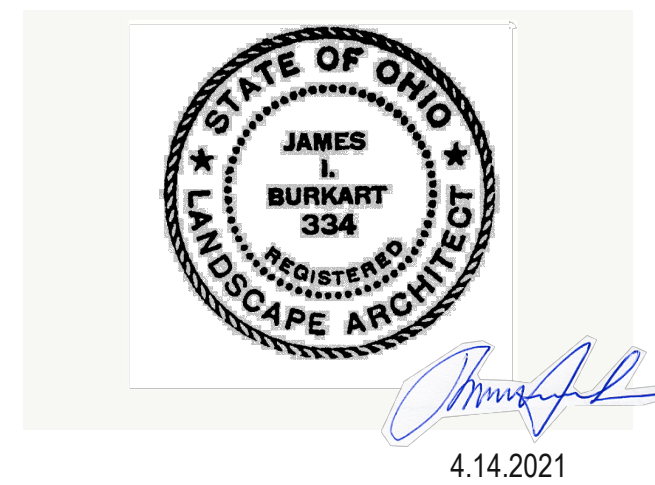


REVISIONS:

DRAWING PHASE:  
 SCHEMATIC  
 DESIGN DEVELOPMENT  
 CONSTRUCTION DOCUMENT  
 PERMIT SET  
 BID SET


THIS DRAWING IS COPYRIGHTED AND IS THE EXCLUSIVE PROPERTY OF JAMES L. BURKART. IT IS NOT TO BE REPRODUCED, COPIED, OR OTHERWISE USED WITHOUT THEIR WRITTEN PERMISSION.

PROJECT:  
**Mr. & Mrs. Jay Schottenstein Property**  
471 N. Parkview Drive  
Bexley, Ohio

JBA #:  
SHEET:  
**SF-1**

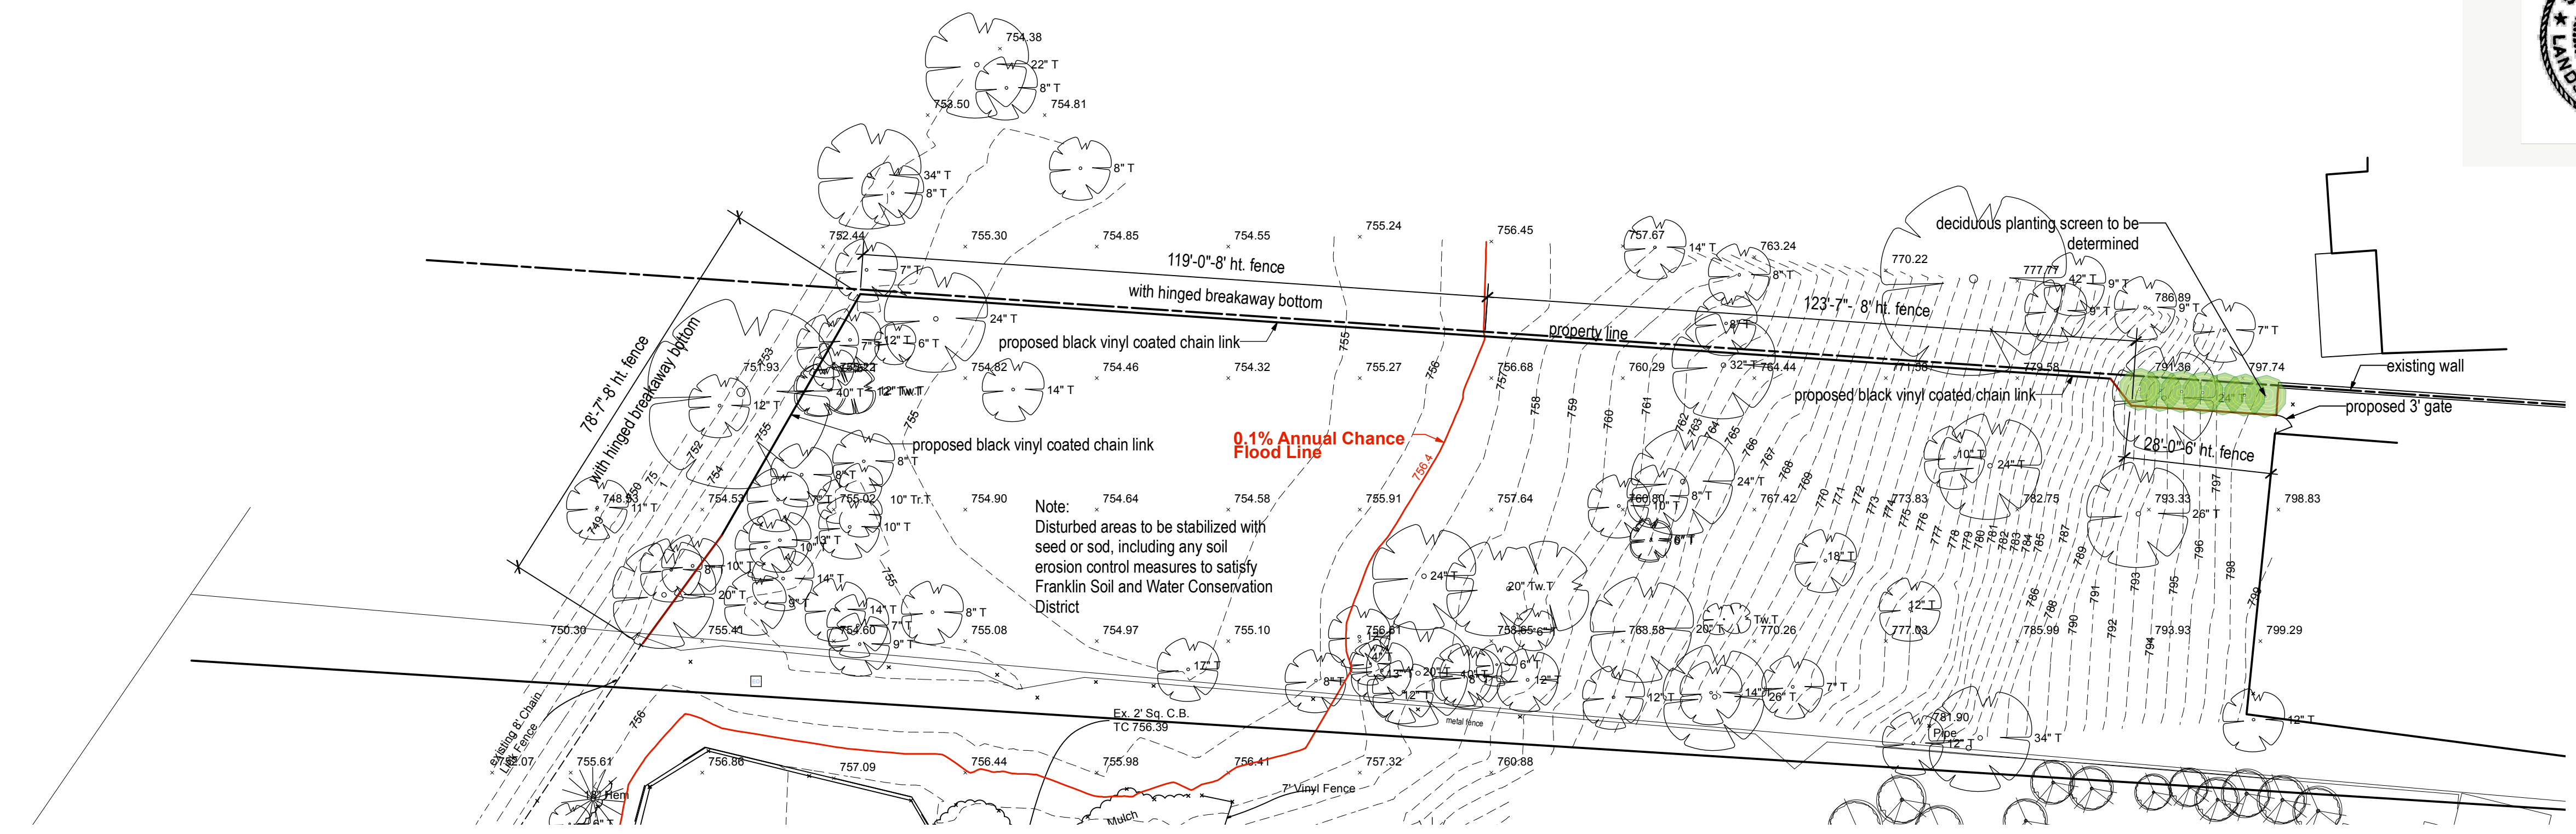

**Fencing Plan**  
Scale: 1" = 20'-0"

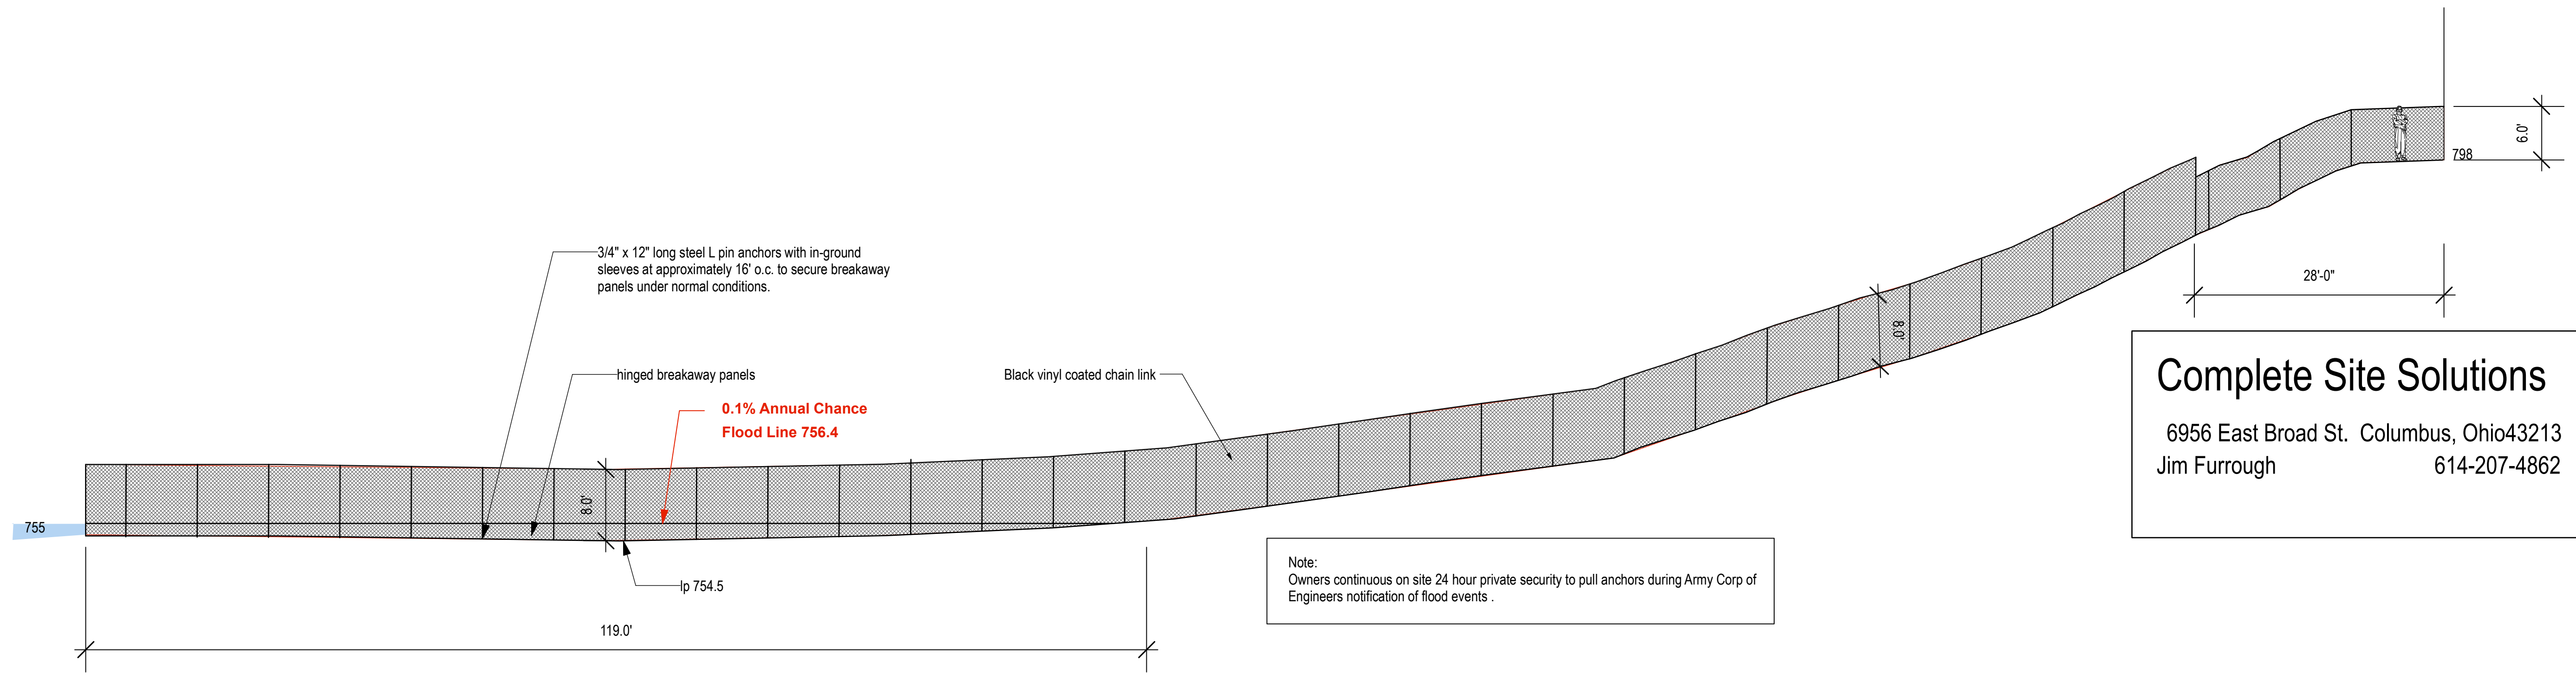

Note:  
Owners continuous on site 24 hour private security to pull anchors during Army Corp of Engineers notification of flood events.

**Complete Site Solutions**  
6956 East Broad St. Columbus, Ohio 43213  
Jim Furrough 614-207-4862

**Fence Profile**  
Scale: 1" = 10'-0"

**Supplement Fence Application Info**