

spruce

271 S. CASSINGHAM RD.
COLUMBUS, OH 43209
T (614) 300-0790

SETS & REVISIONS:	DATE
DESIGN OPTIONS	9-24-19
DESIGN RESPONSE OPTIONS	9-24-19
DESIGN RESPONSE OPTION	10-1-19
FINAL	10-29-19

SOUTH COMMUNITY
GARDEN


925 FERNDALE PL
BEXLEY, OH 43209

PROJECT NO: 1006

LOCATION PLAN

ALL DIMENSIONS ARE IN DECIMAL FEET OR INCHES AND SHALL BE
AS SHOWN ON THE DRAWING UNLESS OTHERWISE NOTED BY
A NOTE OR DIMENSION LINE. SEE GENERAL NOTES FOR
CONSTRUCTION OF DIMENSIONS.

L-0

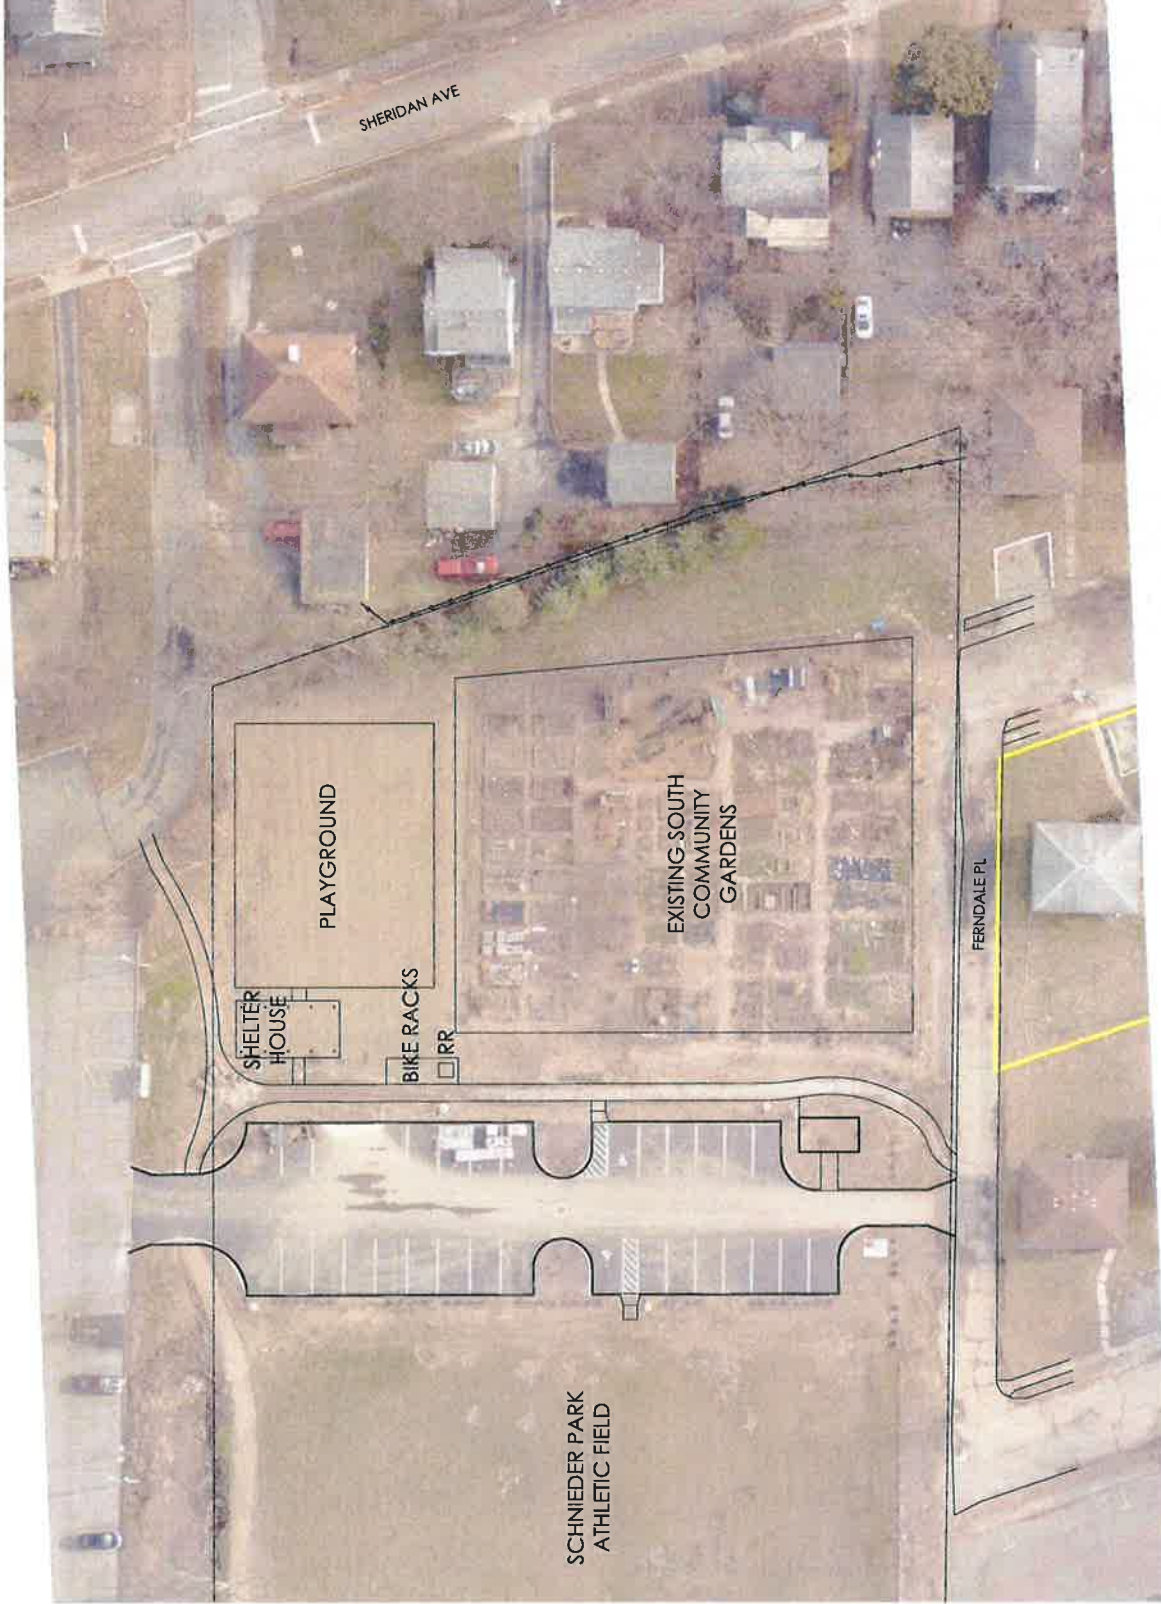

1 LOCATION PLAN
SCALE: 1" = 20' - 0"

PLANT LIST
(CONTRACTOR RESPONSIBLE FOR ALL PLANTS SHOWN ON PLAN)


QTY	KEY	BOTANICAL NAME	COMMON NAME	SIZE
PERENNIALS/ORNAMENTAL GRASSES				
11	ERC	EUCHONIA FORBESII 'COLORADO'	WINTERCREEPER EUCONIA	#1

CONSTRUCTION NOTES:


- 47x14 RAISED PLANTER BED, TYP.
TYPE: TBD
- 107x12 PREFABRICATED SHED
- 13.5'x20.2' PERGOLA ON CONCRETE PAD
- GRAVEL PATH
- PLANTING BED AT GRADE WITH BLACK METAL EDGING, TYP.
- BENCH, TYP.
- TRASH CAN, TYP.
- CONCRETE PAD
- 50' RADIUS FOR HOSE, TYP.
- 3" TALL CEDAR SPLIT RAIL FENCE



2 PREFABRICATED SHED AND PERGOLA FROM NORTH GARDENS
SCALE: NTS

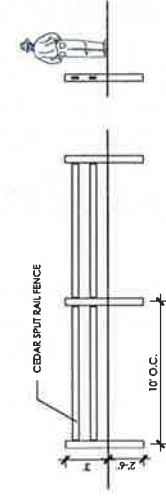

2 WOOD FENCE ELEVATION AND REPRESENTATIONAL IMAGE
SCALE: 1/4" = 1'-0"

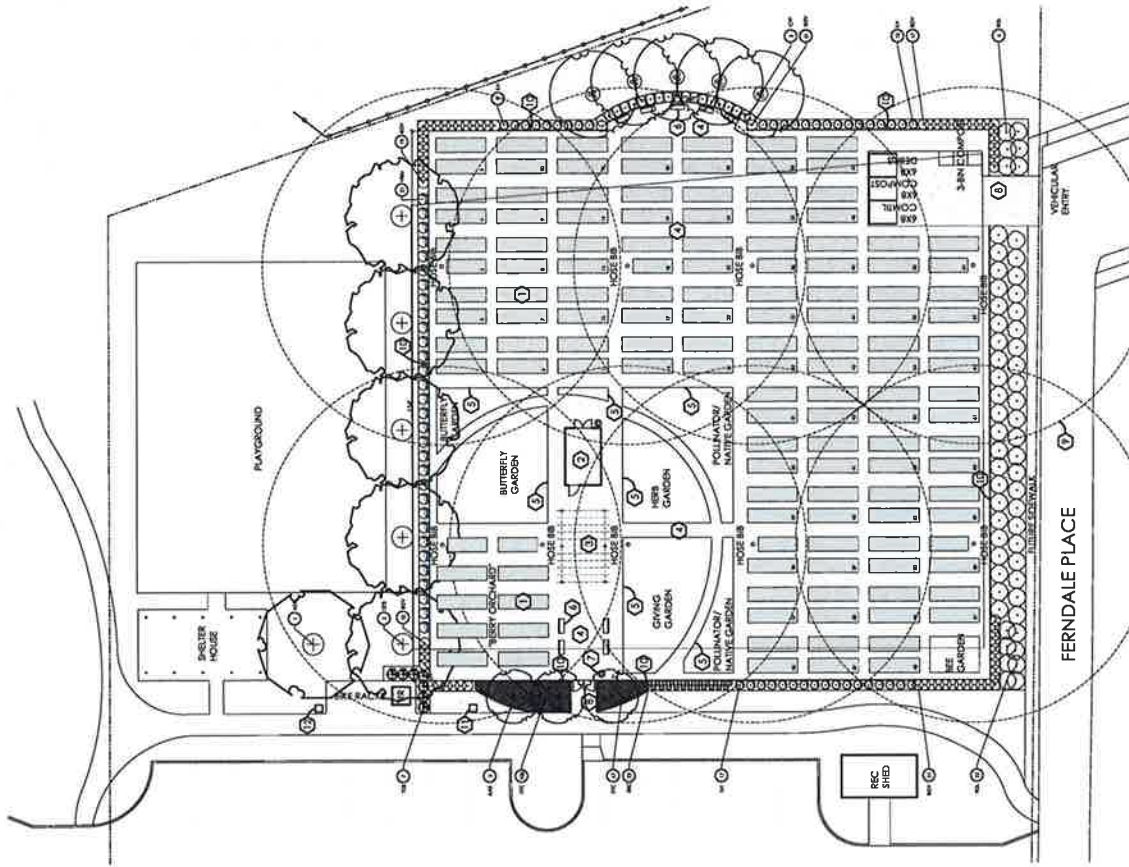

1 LANDSCAPE PLAN - 64 BEDS
SCALE: 1/16" = 1'-0"

spruce

271 S. CASSINGHAM RD.
COLUMBUS, OH 43209
T (614) 300-0790

DATE	DESCRIPTION
9.8.19	DESIGN OPTIONS
10.1.19	DESIGN APPROVAL
10.15.19	PERMISSIONS
10.22.19	PERMISSIONS
1.22.20	FINAL

SOUTH COMMUNITY
GARDEN

925 FERDALE PL
BEXLEY, OH 43209

PROJECT NO: 2008

LANDSCAPE PLAN

ALL DRAWINGS ARE ORIGINAL UNLESS OTHERWISE NOTED.
REVISIONS ARE THE PROPERTY OF THE DESIGNER.
CONSENT OF CLIENT.

L-1











PLANT LIST
(CONTRACTOR RESPONSIBLE FOR ALL PLANTS SHOWN ON PLAN)

QTY	KEY	BOTANICAL NAME	COMMON NAME	SIZE
TREES				
1	ASB	ASCHELLUS GLABRA	OHIO BUCKEYE	7"
1	ASB	AMELANCHIER 3 GRANDISLOZA	AURUM BRILLANCE	1.5"
1	ASB	CESTRIS CANADENSIS	FOREST PANSY	7"
1	ASB	GLEDITSIA TRACANTHOS	SKYLINE	7"
SHRUBS				

- CONSTRUCTION NOTES:**
- 4X1/4" RAISED PLANTER BED, TYP. TYPE TBD
 - 10X1/8" PREFABRICATED SHED
 - 13.5X20.5' PERGOLA ON CONCRETE PAD
 - GRAVEL PATH
 - PLANTING BED AT GRADE WITH BLACK METAL EDGING, TYP.
 - BENCH, TYP.
 - TRASH CAN, TYP.
 - CONCRETE PAD
 - 50' RADII FOR HOSE, TYP.
 - 3" TALL CEDAR SPLIT RAIL FENCE



- CONSTRUCTION NOTES:**
- PREFABRICATED SHED AND PERGOLA FROM NORTH GARDENS
SCALE: NTS

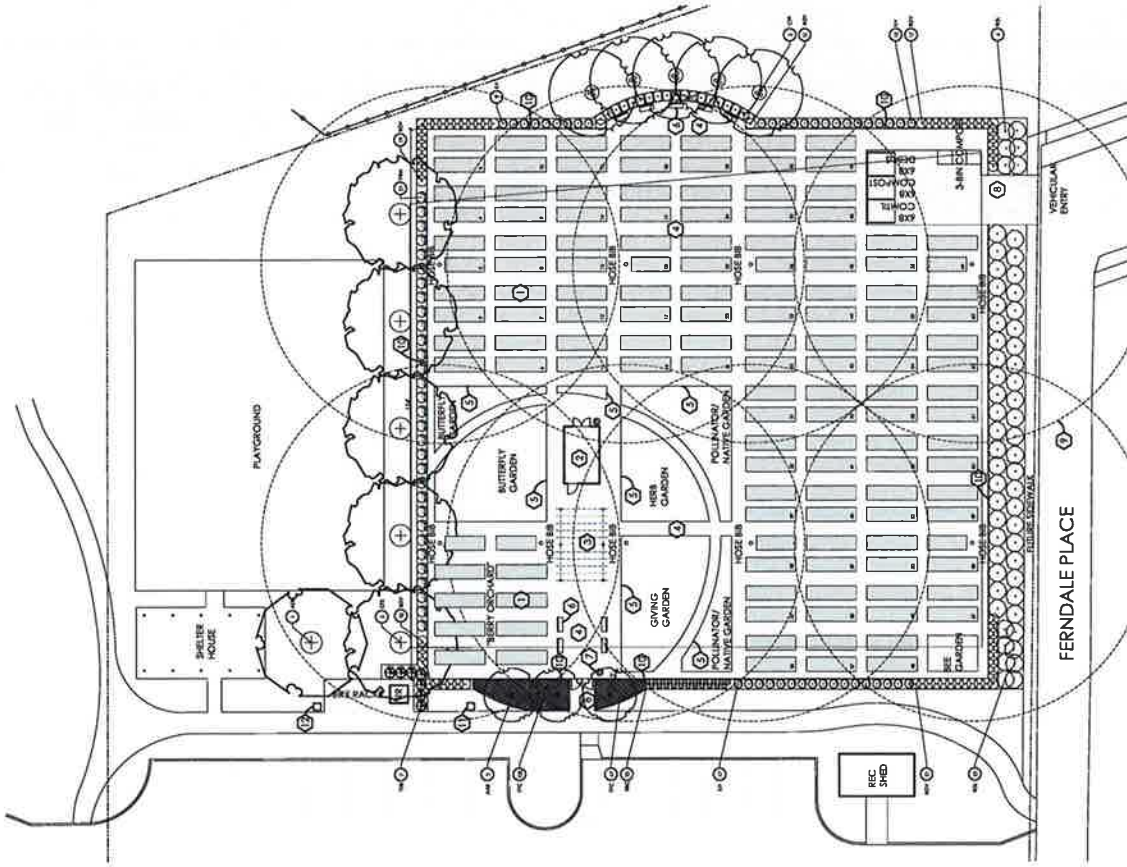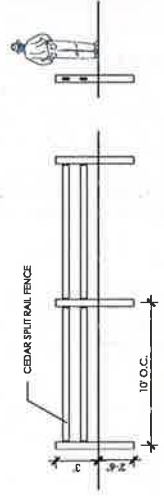

PLANTS



ASCLEPIAS GLABRA
OHIO BUCKEYE



AMELANCHIER X GRANDIFLORA 'AUTUMN BRILLIANCE'
SERVICEBERRY



CERISE CANADENSIS 'FOREST PANSY'
REDBUD



GLEDITSIA TRIACANTHOS 'SKYLINE'
THORNLESS HONEYLOCUST



BUDDLEIA X BLUE CHIP JR.
BLUE CHIP BUTTERFLY BUSH



BAUHAS 'GREEN VELVET'
BOXWOOD



TEA VISCAGNICA 'LITTLE HENRY'
VIRGINIA SWEETPEA



RHUS AROMATICA 'GRO-LOW'
FRAGRANT SUMAC



TRILIA OCCIDENTALIS 'SMARGARD'
EMERALD GREEN ARBORVITAE



VIBURNUM DENTATUM 'BLUE MUFFIN'
VIBURNUM



BIONYALIS FORTUNE 'COLORATUS'
WINTERCREPER BIONYALIS

spruce

271 S. CASSINGHAM RD.
COLUMBUS, OH 43209
T (614) 300-0790

DATE	BY	DESCRIPTION
10-20-19	ESALTY	GREEN PROPOSAL OPTIONS
10-30-19		PREFERRED OPTION
1-28-20		FINAL

SOUTH COMMUNITY GARDEN

925 FERNDALE PL
BEKLEY, OH 43209

PROJECT NO. 2008

IMAGES


EXISTING PHOTOS



spruce

271 S. CASSINGHAM RD.
COLUMBUS, OH 43207
T (614) 300-0790


SOUTH COMMUNITY
GARDEN


925 FERNDALE PL
BEXLEY, OH 43207

PROJECT NO. 1006

HARDSCAPE PLAN

ALL DIMENSIONS ARE UNLESS OTHERWISE SPECIFIED AND SHALL BE IN FEET AND INCHES. DIMENSIONS SHALL BE TO FACE UNLESS OTHERWISE NOTED.

L-3

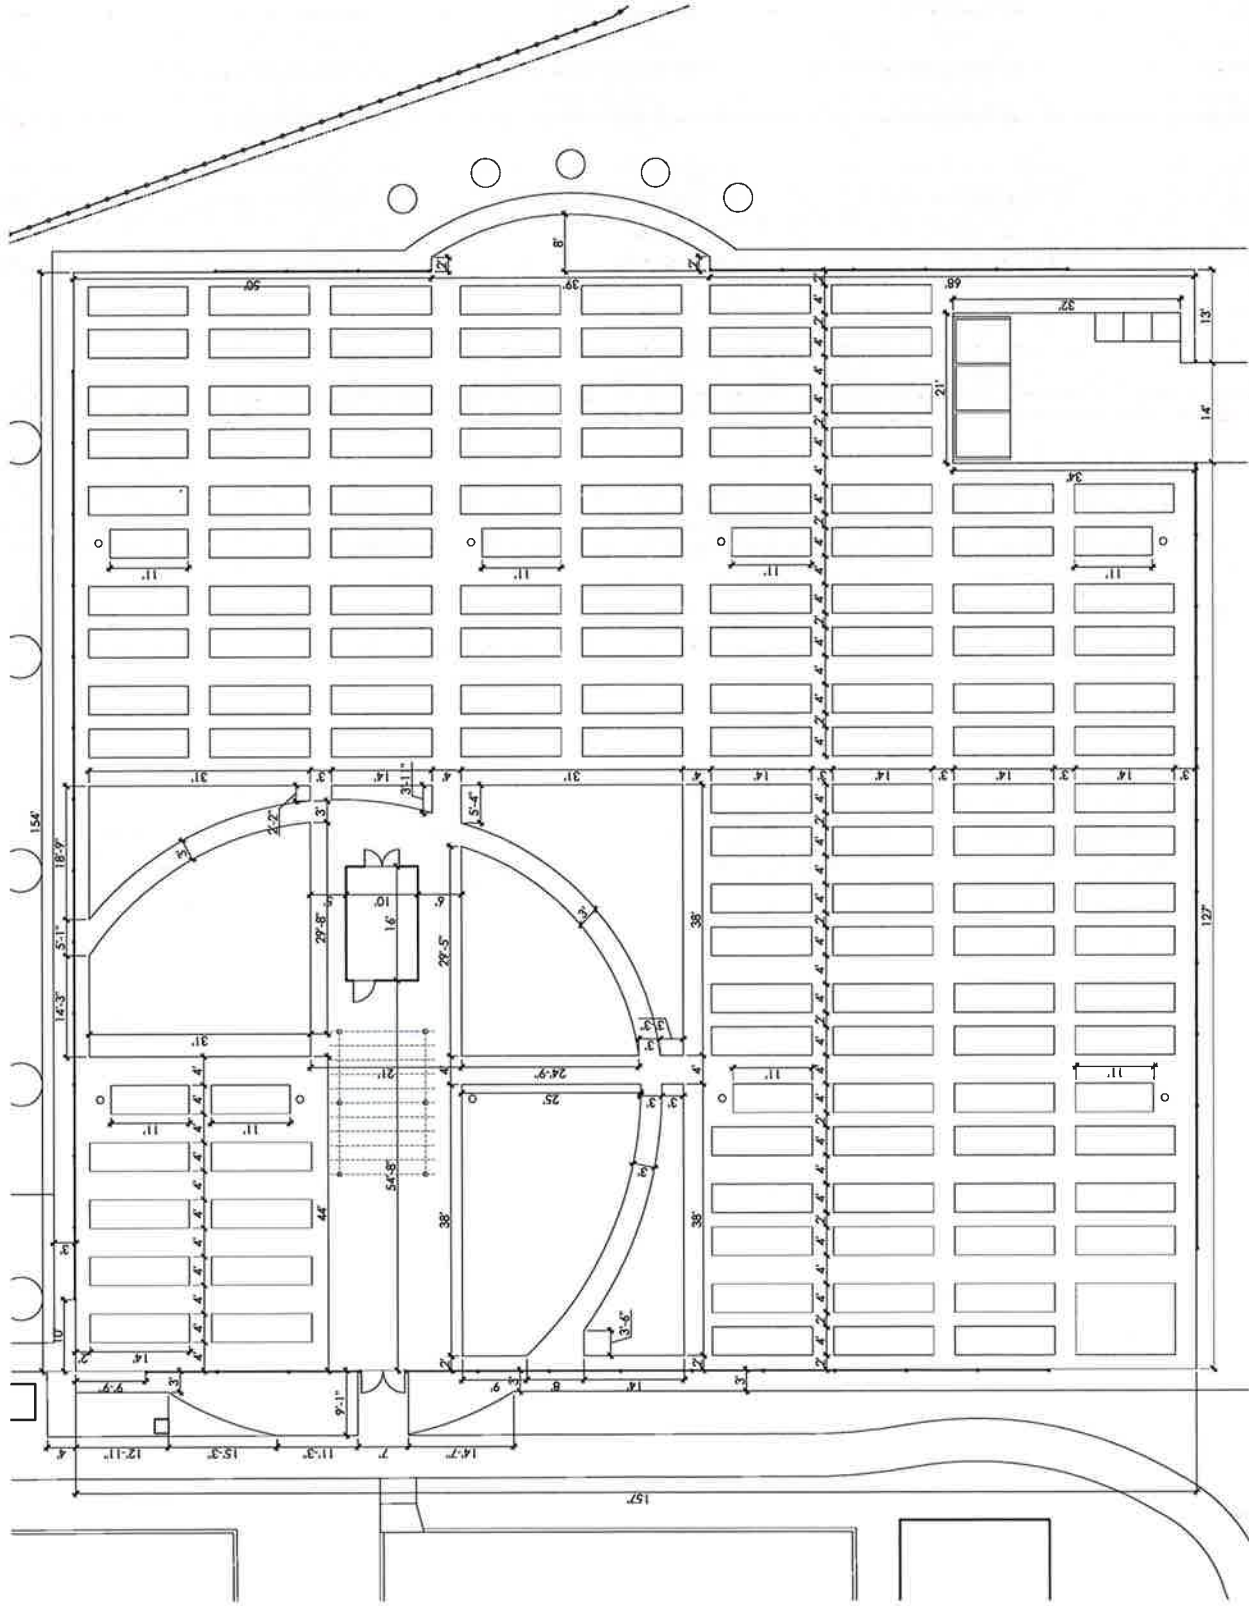

① HARDSCAPE PLAN
SCALE: 1/8" = 1'-0"