

spruce

271 S. CASSINGHAM RD.
COLUMBUS, OH 43209
T (614) 300-0790

SETS & REVISIONS:	DATE
DESIGN OPTIONS	9-8-19
DESIGN REVISION OPTIONS	9-24-19
PREFERRED OPTION	10-30-19
FINAL	1-29-20

SOUTH COMMUNITY GARDEN

925 FERNDAL PL
BEXLEY, OH 43209

PROJECT NO: 1000








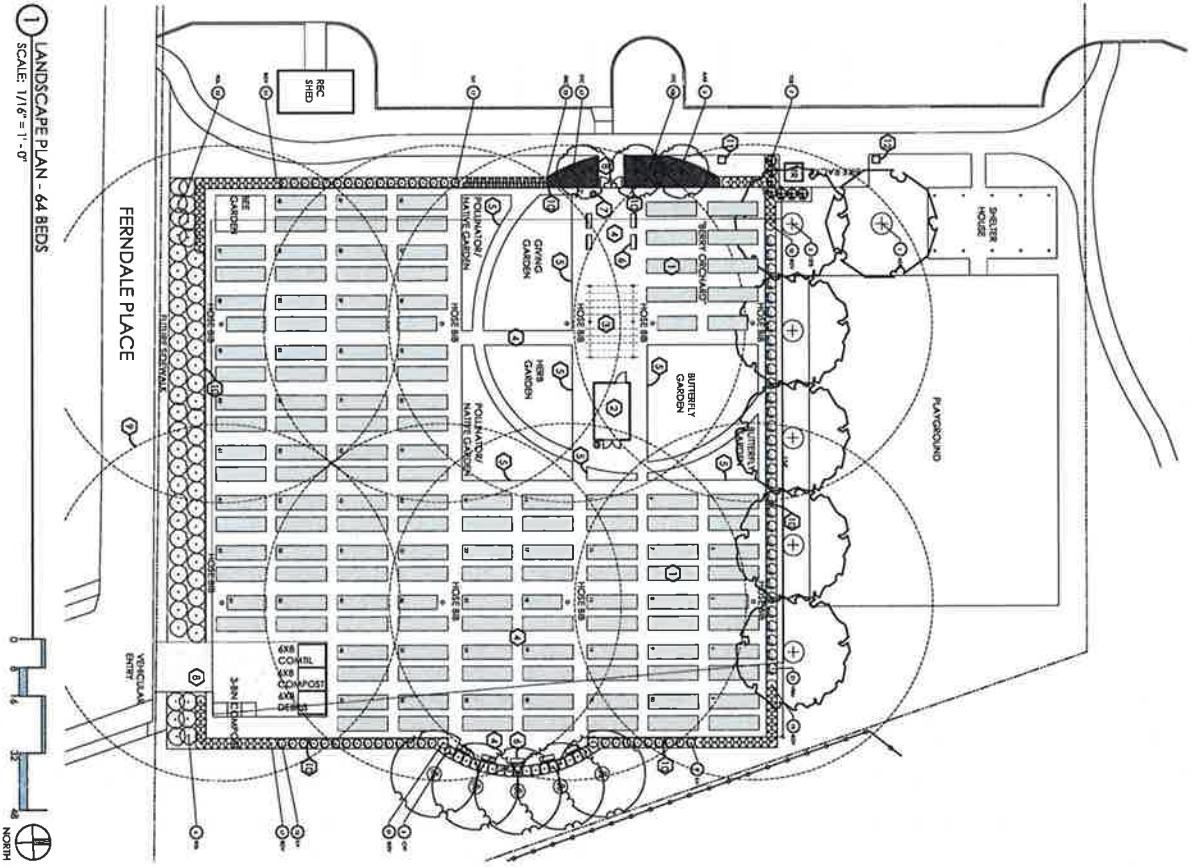

1 LANDSCAPE PLAN - 64 BEDS
SCALE: 1/16" = 1'-0"

PLANT LIST
CONTRACTOR RESPONSIBLE FOR ALL PLANTS SHOWN ON PLAN


QTY	KEY	BOTANICAL NAME	COMMON NAME	SIZE

CONSTRUCTION NOTES:

- 1 4X14 RAISED PLANK BED, TP.
- 2 10X16 PREFABRICATED SHED
- 3 1.5X20.5 PERGOLA ON CONCRETE PAD
- 4 GRAVEL PATH
- 5 PLANTING BED AT GRADE WITH BLACK METAL EDGING, TP.
- 6 BENCH, TP.
- 7 TRASH CAN, TP.
- 8 CONCRETE PAD
- 9 57" RADIUS FOR HOSE, TP.
- 10 3" TALL CEDAR SPLIT RAIL FENCE
- 11 FREE LITTLE PANTRY
- 12 FREE LITTLE LIBRARY



2 PREFABRICATED SHED AND PERGOLA FROM NORTH GARDENS
SCALE: NIS

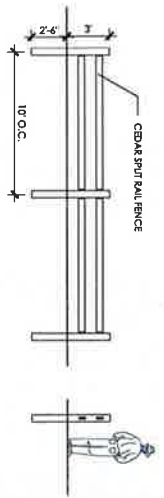

2 WOOD FENCE ELEVATION AND REPRESENTATIONAL IMAGE
SCALE: 1/8" = 1'-0"



271 S. CASSINGHAM RD.
COLUMBUS, OH 43207
1 (614) 300-0790


spruce

SOUTH COMMUNITY
GARDEN

925 FERNDALE PL
BEXLEY, OH 43207

L-1

PROJECT NO. 2008
LANDSCAPE PLAN
ALL DIMENSIONS ARE IN DECIMALS UNLESS OTHERWISE NOTED
CONTRACTOR RESPONSIBLE FOR ALL PLANTS SHOWN ON PLAN

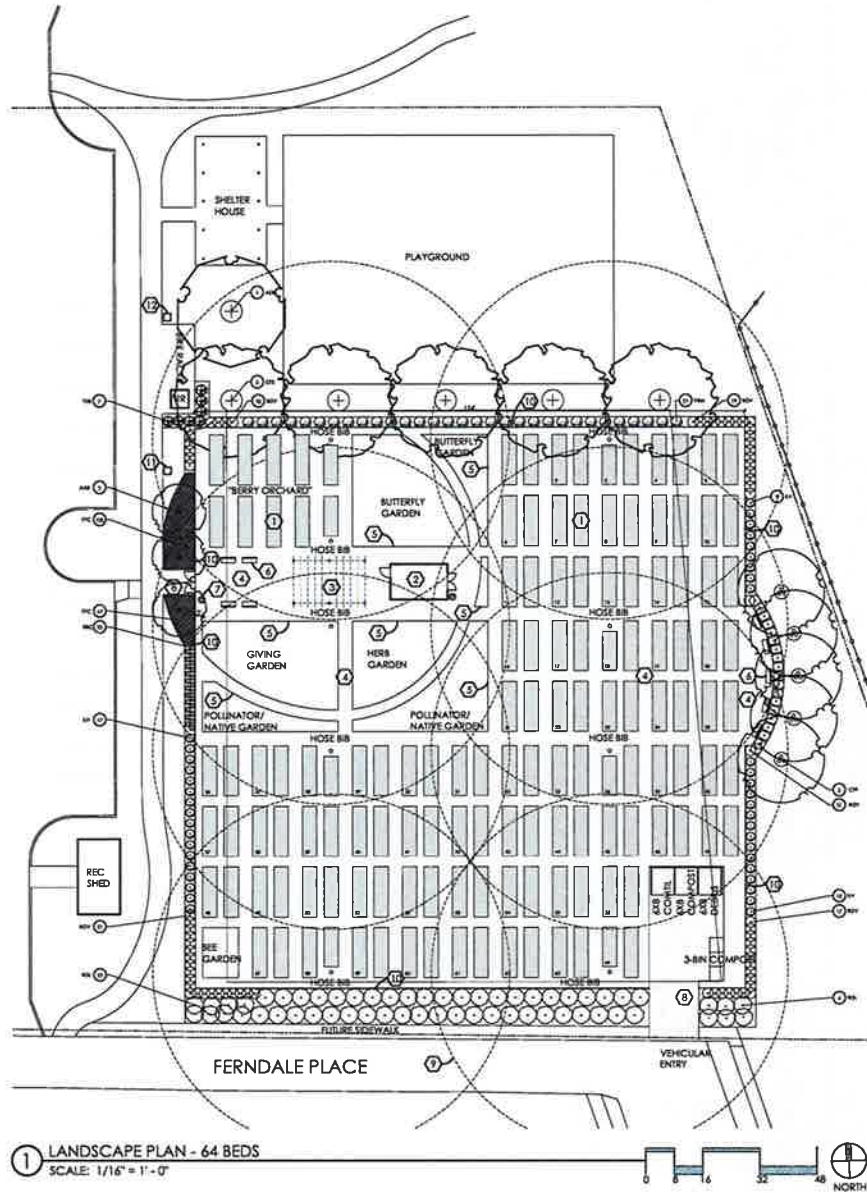

1 LANDSCAPE PLAN - 64 BEDS
SCALE: 1/16" = 1'-0"

PLANT LIST

(CONTRACTOR RESPONSIBLE FOR ALL PLANTS SHOWN ON PLAN)


QTY	KEY	BOTANICAL NAME	COMMON NAME	SIZE
TREES				
1	ASB	AESCULUS GLABRA	OHIO BUCKEYE	2"
3	AAH	AMELANCHIER X GRANDIFLORA 'AUTUMN BRILLIANCE'	SERVICEBERRY	1.5"
5	CFP	CERIS CANADENSIS 'FOREST PANSY'	REDBUD	2"
5	GS	GLEDITSIA TRACANTHOS 'SKYLINE'	THORNLESS HONEYLOCUST	2"
SHRUBS				
23	BBC	BUDDLEIA X 'BLUE CHIP JR'	BLUE CHIP BUTTERFLY BUSH	#3
88	BGV	BUXUS 'GREEN VELVET'	BOXWOOD	#3
41	ILH	ILEA VIRGINICA 'LITTLE HENRY'	VIRGINIA SWEETSPICE	#3
58	EGC	ERIGON AROMATICA 'GRACIOUS'	FRAGRANT SUMAC	#5
7	TOS	TRILLIA OCCIDENTALIS 'MARGARD'	EMERALD GREEN ARBORVITAE	6-7"
31	VBM	VIBURNUM DENTATUM 'BLUE MUFFIN'	VIBURNUM	#5
PERENNIALS/ORNAMENTAL GRASSES				
11	EFC	EUONYMUS FORTUNSI 'COLORATUS'	WINTERCREEPER EUONYMUS	#1

CONSTRUCTION NOTES:

- 1 4X14' RAISED PLANTER BED, TYP. TYPE: T8D
- 2 10X16' PREFABRICATED SHED
- 3 13.5X20.5' PERGOLA ON CONCRETE PAD
- 4 GRAVEL PATH
- 5 PLANTING BED AT GRADE WITH BLACK METAL EDGING, TYP.
- 6 BENCH, TYP.
- 7 TRASH CAN, TYP.
- 8 CONCRETE PAD
- 9 50' RADIUS FOR HOSE, TYP.
- 10 3' TALL CEDAR SPLIT RAIL FENCE
- 11 FREE LITTLE PANTRY
- 12 FREE LITTLE LIBRARY



2 PREFABRICATED SHED AND PERGOLA FROM NORTH GARDENS
SCALE: NTS

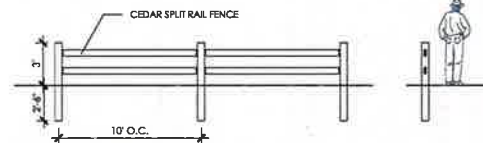

2 WOOD FENCE ELEVATION AND REPRESENTATIONAL IMAGE
SCALE: 1/4" = 1'-0"



spruce

271 S. CASSINGHAM RD.
COLUMBUS, OH 43209
T (614) 300-0790

SETS & REVISIONS:	DATE
DESIGN OPTION	9-8-19
DESIGN REVISION OPTIONS	9-24-19
PREFERRED OPTION	10-30-19
FINAL	1-29-20

SOUTH COMMUNITY GARDEN

925 FERDALE PL
BEXLEY, OH 43209

PROJECT NO: 0000

LANDSCAPE PLAN

ALL DRAWINGS ARE THE ORIGINAL WORK OF SPRUCE AND MAY NOT BE REPRODUCED, COPIED OR OTHERWISE USED IN ANY MANNER WITHOUT THE WRITTEN CONSENT OF SPRUCE.

L-1

PLANTS



ASCLEPIAS GLABRA
OHIO BUCKEYE



AMELANCHIER X GRANDIFLORA 'AUTUMN BRILLIANCE'
SERVICEBERRY



CERIS CANADENSIS 'FOREST PANSY'
REDBUD



GLEDITSIA TRIACANTHOS 'SKYLINE'
THORNLESS HONEYLOCUST



BUDDLEIA X BLUE CHIP JR.
BLUE CHIP BUTTERFLY BUSH



BUXUS 'GREEN VELVET'
BOXWOOD



TEA VISCAGNICA 'LITTLE HENRY'
VIRGINIA SWEETPIRE



RHUS AROMATICA 'GRO-LOW'
FRAGRANT SUMAC



THUJA OCCIDENTALIS 'SMARGADO'
EMERALD GREEN ARBORVITAE



VIBURNUM DENTATUM 'BLUE MUFFIN'
VIBURNUM



BIONYALIS FORTUNEI 'COLORATUS'
WINTERKREEPER BIONYALIS

spruce

271 S. CASSINGHAM RD.
COLUMBUS, OH 43209
T (614) 300-0790

DATE	BY	DESCRIPTION
10-20-19	ESALTY	GREEN PROPOSAL OPTIONS
10-30-19		PREFERRED OPTION
1-28-20		FINAL

SOUTH COMMUNITY GARDEN

925 FERNDALE PL
BEKLEY, OH 43209

PROJECT NO. 2008

IMAGES


L-2

EXISTING PHOTOS



spruce

271 S. CASSINGHAM RD.
COLUMBUS, OH 43209
T (614) 300-0790

FINAL	

SOUTH COMMUNITY GARDEN

925 FERNDALE PL
BEXLEY, OH 43209

PROJECT NO: 3008

LANDSCAPE PLAN

ALL DIMENSIONS ARE IN DECIMAL FEET UNLESS OTHERWISE NOTED.

L-1

PLANT LIST

(CONTRACTOR RESPONSIBLE FOR ALL PLANTS SHOWN ON PLAN)


QTY	SYMBOL	BOTANICAL NAME	COMMON NAME	SIZE

CONSTRUCTION NOTES:


- 4" X 4" RAISED PLANTER BED, TYP. TYPE 1B0
- 10' X 16' PREFABRICATED SHED
- 13.5' X 20.5' PERGOLA ON CONCRETE PAD
- GRAVEL PATH
- PLANTING BED AT GRADE WITH BLACK METAL EDGING, TYP.
- BENCH, TYP.
- TRASH CAN, TYP.
- CONCRETE PAD
- 50' RADIUS FOR HOSE, TYP.
- 3" TALL CEDAR SPLIT RAIL FENCE



2 PREFABRICATED SHED AND PERGOLA FROM NORTH GARDENS
SCALE: NTS

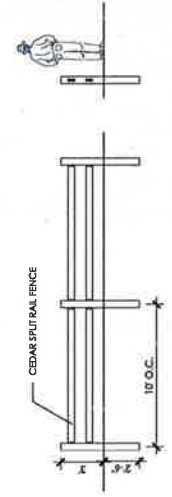

2 WOOD FENCE ELEVATION AND REPRESENTATIONAL IMAGE
SCALE: 1/4" = 1'-0"

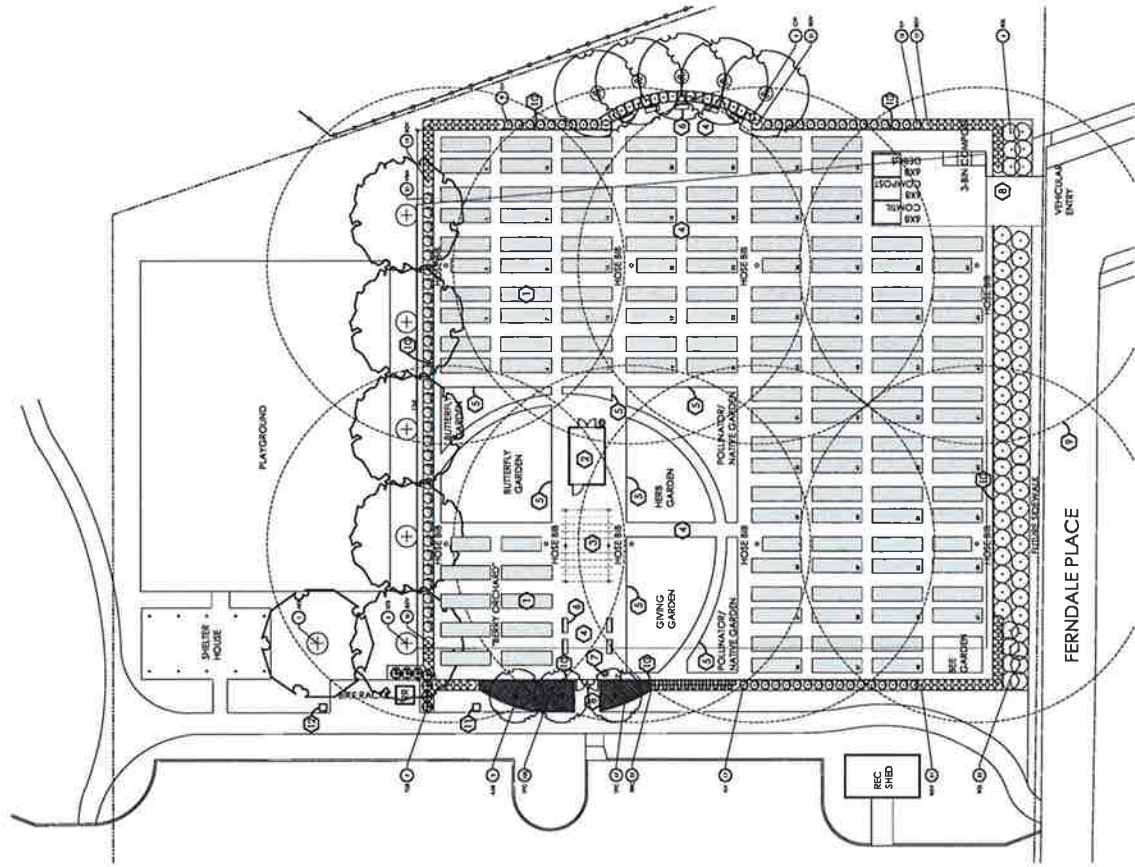

1 LANDSCAPE PLAN - 64 BEDS
SCALE: 1/16" = 1'-0"



spruce

271 S. CASSINGHAM RD.
COLUMBUS, OH 43207
T (614) 300-0790


SOUTH COMMUNITY
GARDEN


925 FERNDALE PL
BEXLEY, OH 43209

PROJECT NO. 1006

HARDSCAPE PLAN


L-3

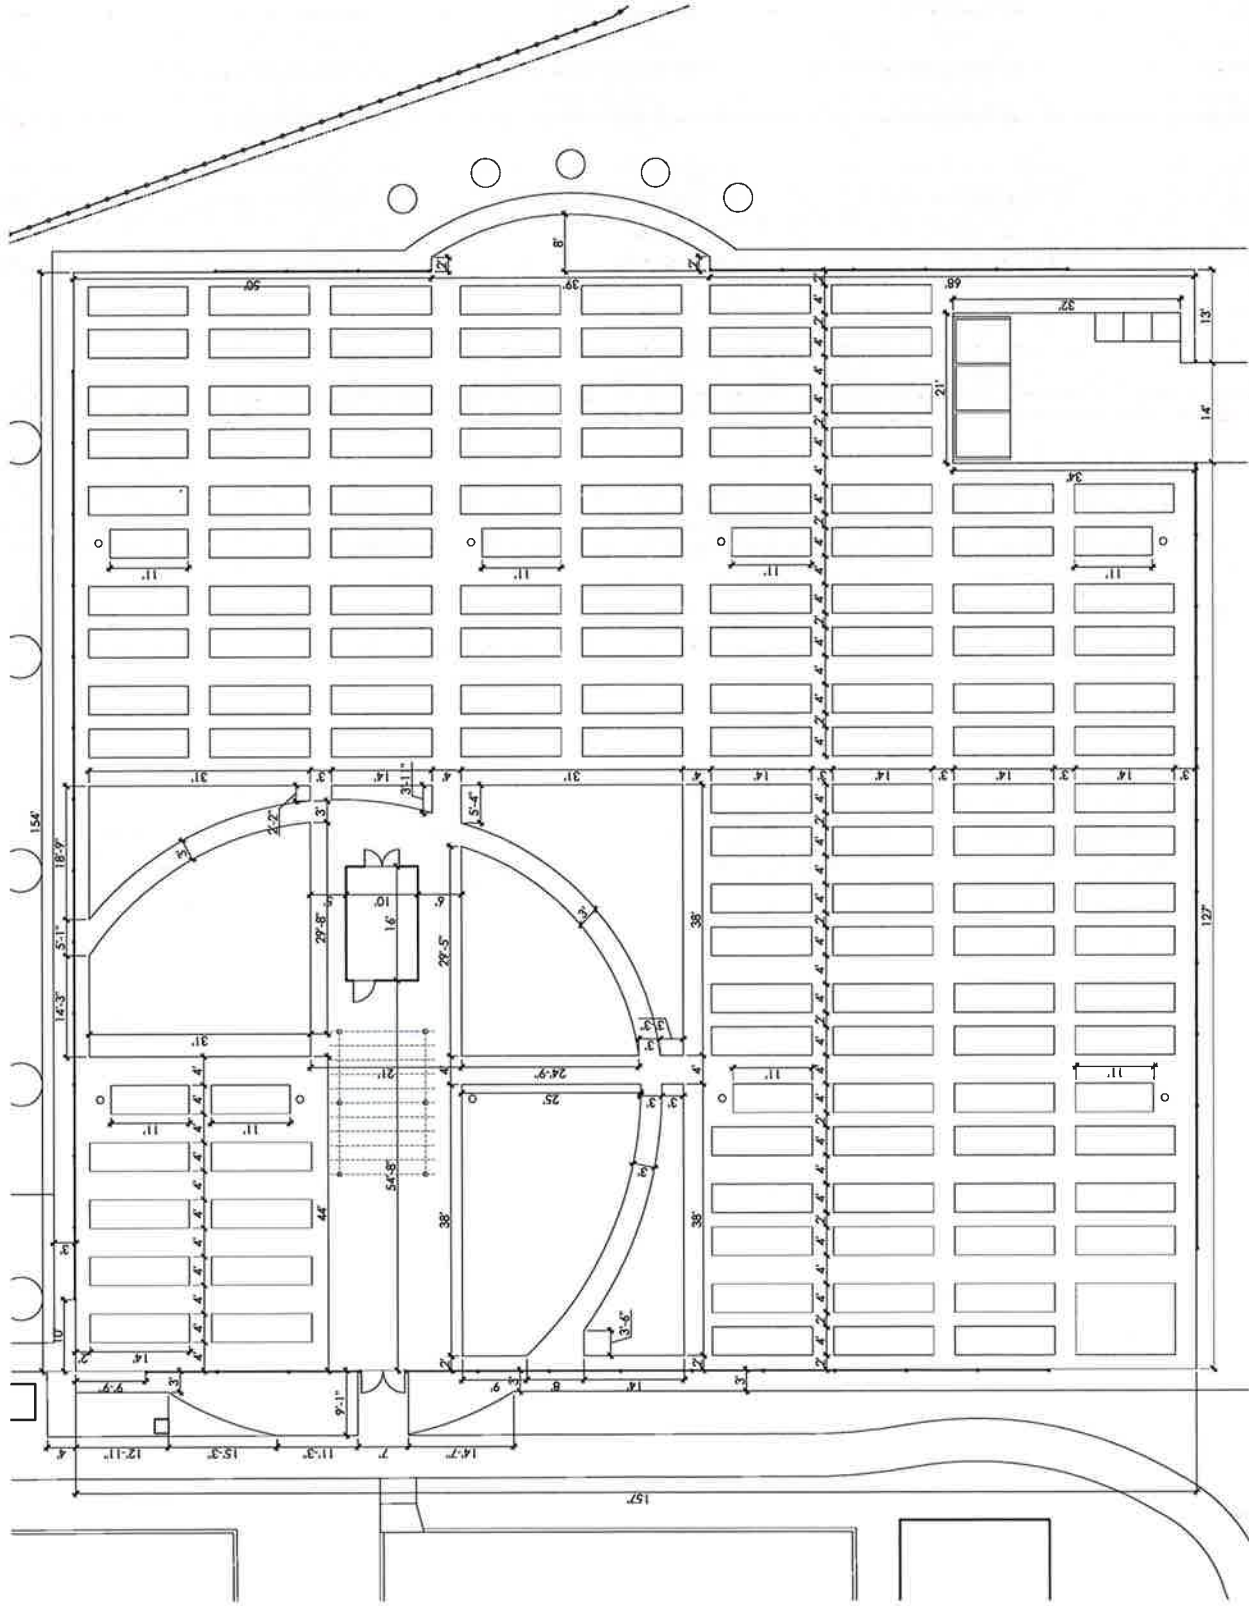

① HARDSCAPE PLAN
SCALE: 1/8" = 1'-0"

