

Existing Site Conditions




Proposed Plantings



Ann Magnolia



Green Velvet Boxwood

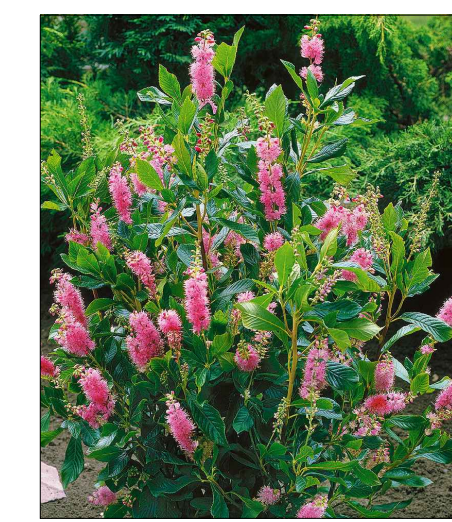

Pink Spires Summersweet



Pink Hydrangea



Big Blue Lily Turf



Patriot Hosta



Tardiva Hydrangea





Dense Yew




Vinca

PLANT LIST

QTY	BOTANICAL NAME	COMMON NAME	SIZE
1	Magnolia Liliflora 'Ann'	Ann Magnolia	6' Ht
20	Buxus 'Green Velvet'	Green Velvet Boxwood	#3 Gal
13	Taxus Media 'Densiflora'	Dense Yew	#3 Gal
7	Clethra Alnifolia 'Pink Spires'	Pink Spires Summersweet	#5 Gal
3	Hydrangea Paniculata 'Tardiva'	Tardiva Hydrangea	#5 Gal
5	Hydrangea Macrophylla 'Endless Summer'	Pink Hydrangea	#5 Gal
11	Liriope 'Muscari'	Lily Turf 'Big Blue'	#1 Gal
4	Hosta Patriot	Patriot Hosta	#1 Gal
10	Vinca Minor	Vinca	Flat

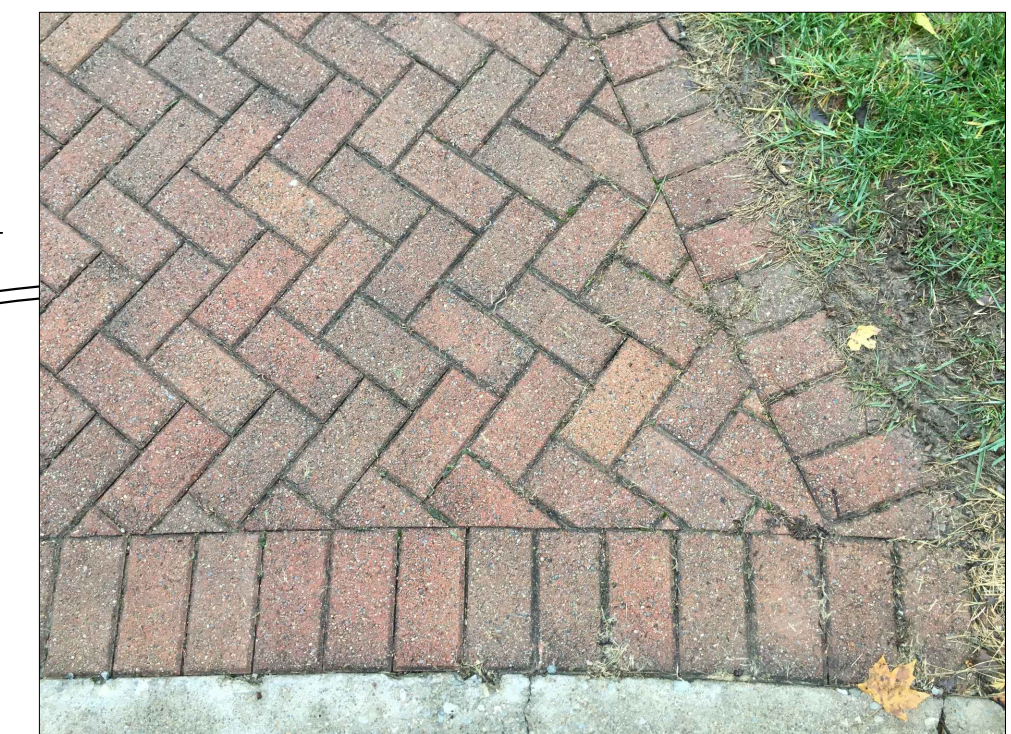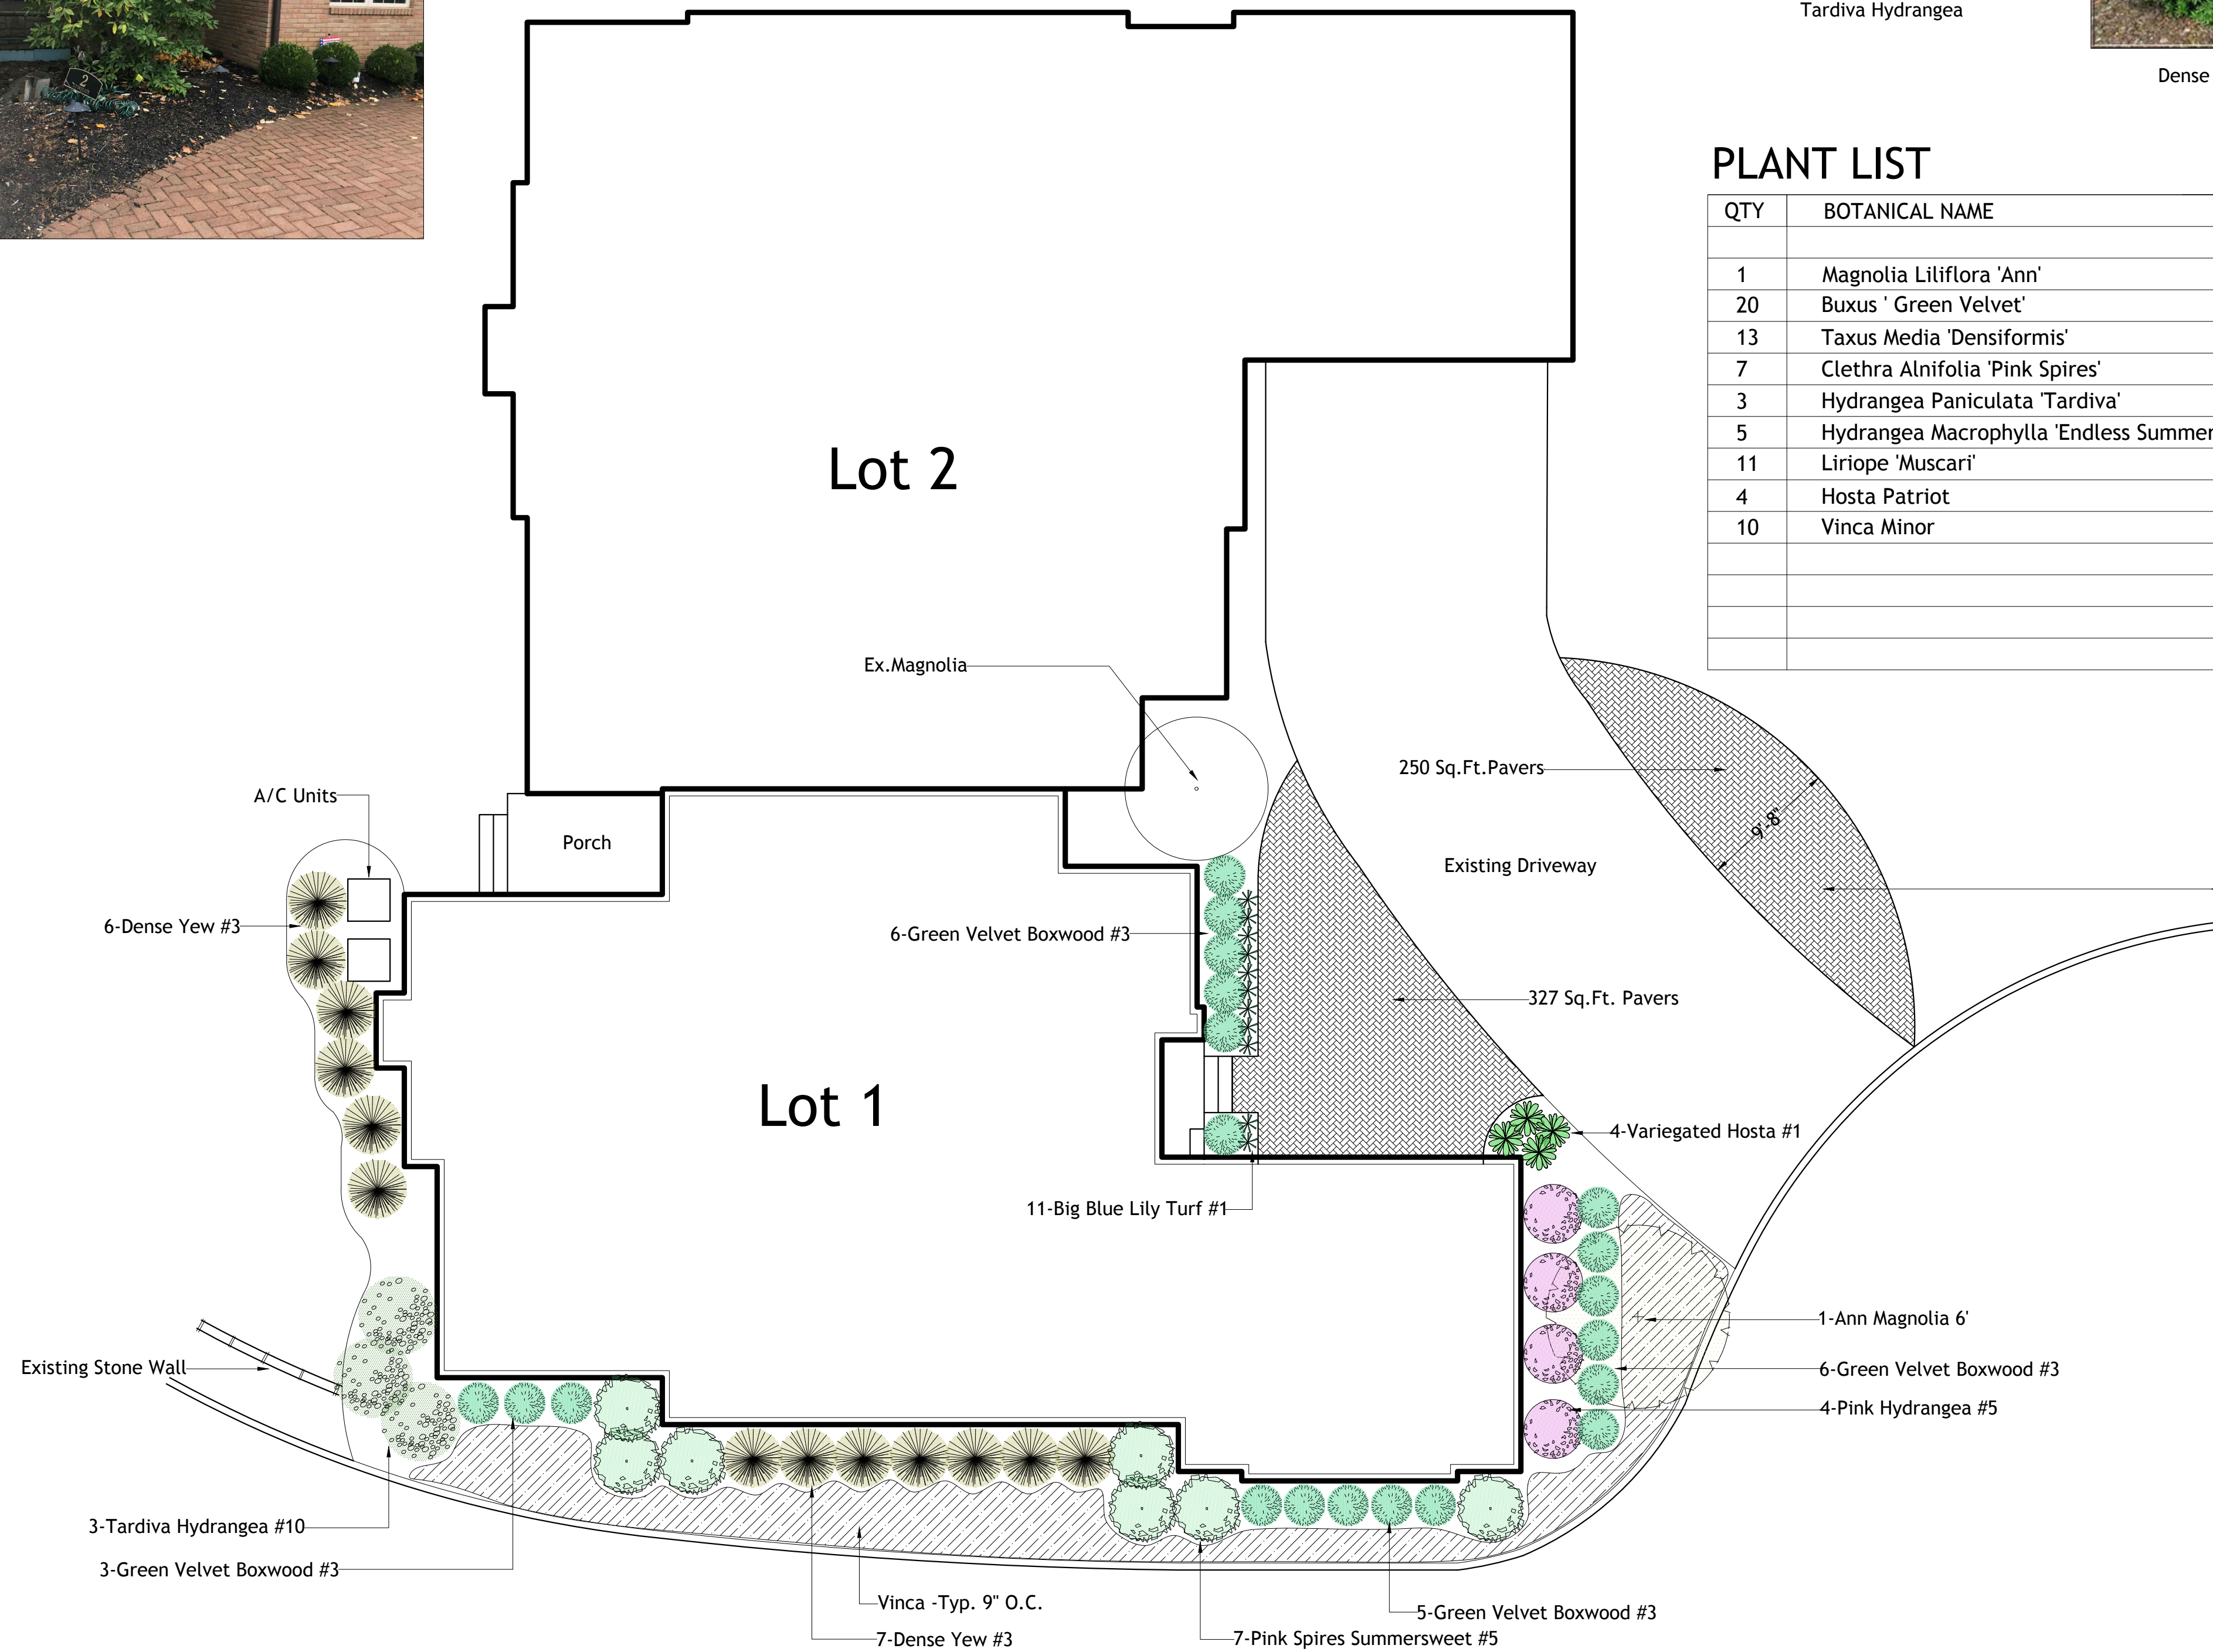

\*Pavers to Match Existing Driveway  
Oberfields Holland Pavers, Color - Coffee Creek

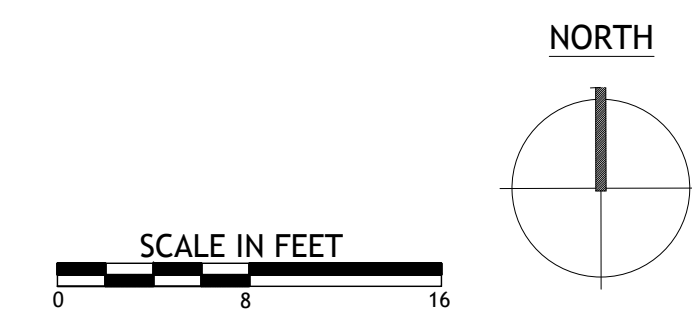

Landscape Plan - Tuckerman Home Group  
**Lot #1 - Lyonsgate**  
 1 Lyonsgate Rd. Columbus, Ohio 43209

**WILSON LANDSCAPE ASSOCIATES**  
 DESIGN / INSTALLATION / RESIDENTIAL / COMMERCIAL  
 900 Buckeye Park Road Columbus OH 43207  
 614.444.8873 tel 614.444.3175 fax  
 wilsonlandscapeandturf.com

Date: 2/12/2019  
 Scale: 1/8" = 1'-0"  
 Drawn By: KH  
 Drawing Number: 1 of 1