




HUNTINGTON BANK  
2631 E. MAIN STREET  
BEXLEY, OHIO  
43209

LANDSCAPE PROJECT PROPOSED BY: DALE'S LAWN CARE  
PO BOX 204  
DAMASCUS, OHIO  
44619

REID SMITH  
REID.DALESLAWNCARE@GMAIL.COM  
(330) 446-8405

4/8/2019

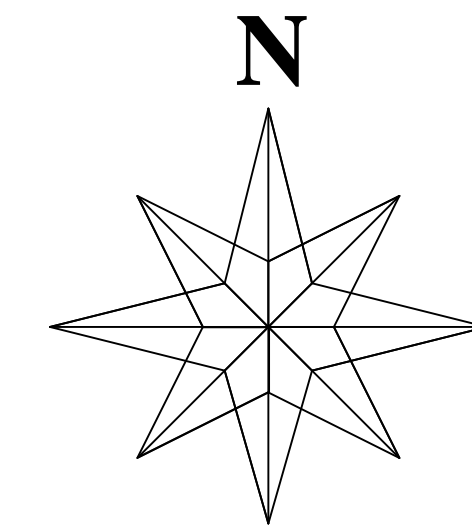

SCALE 1/8" = 1'


| CALL-OUT | COMMON NAME                          | BOTANICAL NAME                     | PROJECT QUANTITY | SIZE      |
|----------|--------------------------------------|------------------------------------|------------------|-----------|
| A *      | SLENDER SILHOUETTE SWEETGUM          | LIQUIDAMBER S 'SLENDER SILHOUETTE' | 3                | 1.75" B&B |
| B        | LILY TURF / MONKEY GRASS             | LIRIOPE M 'BIG BLUE'               | 31               | 1 GALLON  |
| C        | SMALL LANDSCAPE BOULDER              |                                    | 12               | 18-24"    |
| D        | DENSE YEW                            | TAXUS M 'DENSIFORMIS'              | 30               | 5 GALLON  |
| E        | EXISTING STREET TREE / PLANETREE     | PLATANUS TYPE                      | 4                | EXISTING  |
| *        | LIQUIDAMBER SUBSTITUTIONS AVAILABLE: |                                    |                  |           |
| *        | EXCLAMATION LONDON PLANETREE         | PLATANUS A 'MORTONCIRCLE'          | 3                | 1.75"     |
| *        | CLEVELAND SELECT PEAR                | PYRUS C 'CLEVELAND SELECT'         | 3                | 1.75"     |

VERNON ROAD

MAIN STREET

TO BE REPLACED SIDEWALK TREE (LOCUST / GLEDITSIA)

EXISTING STREET TREE (LOCUST / GLEDITSIA)

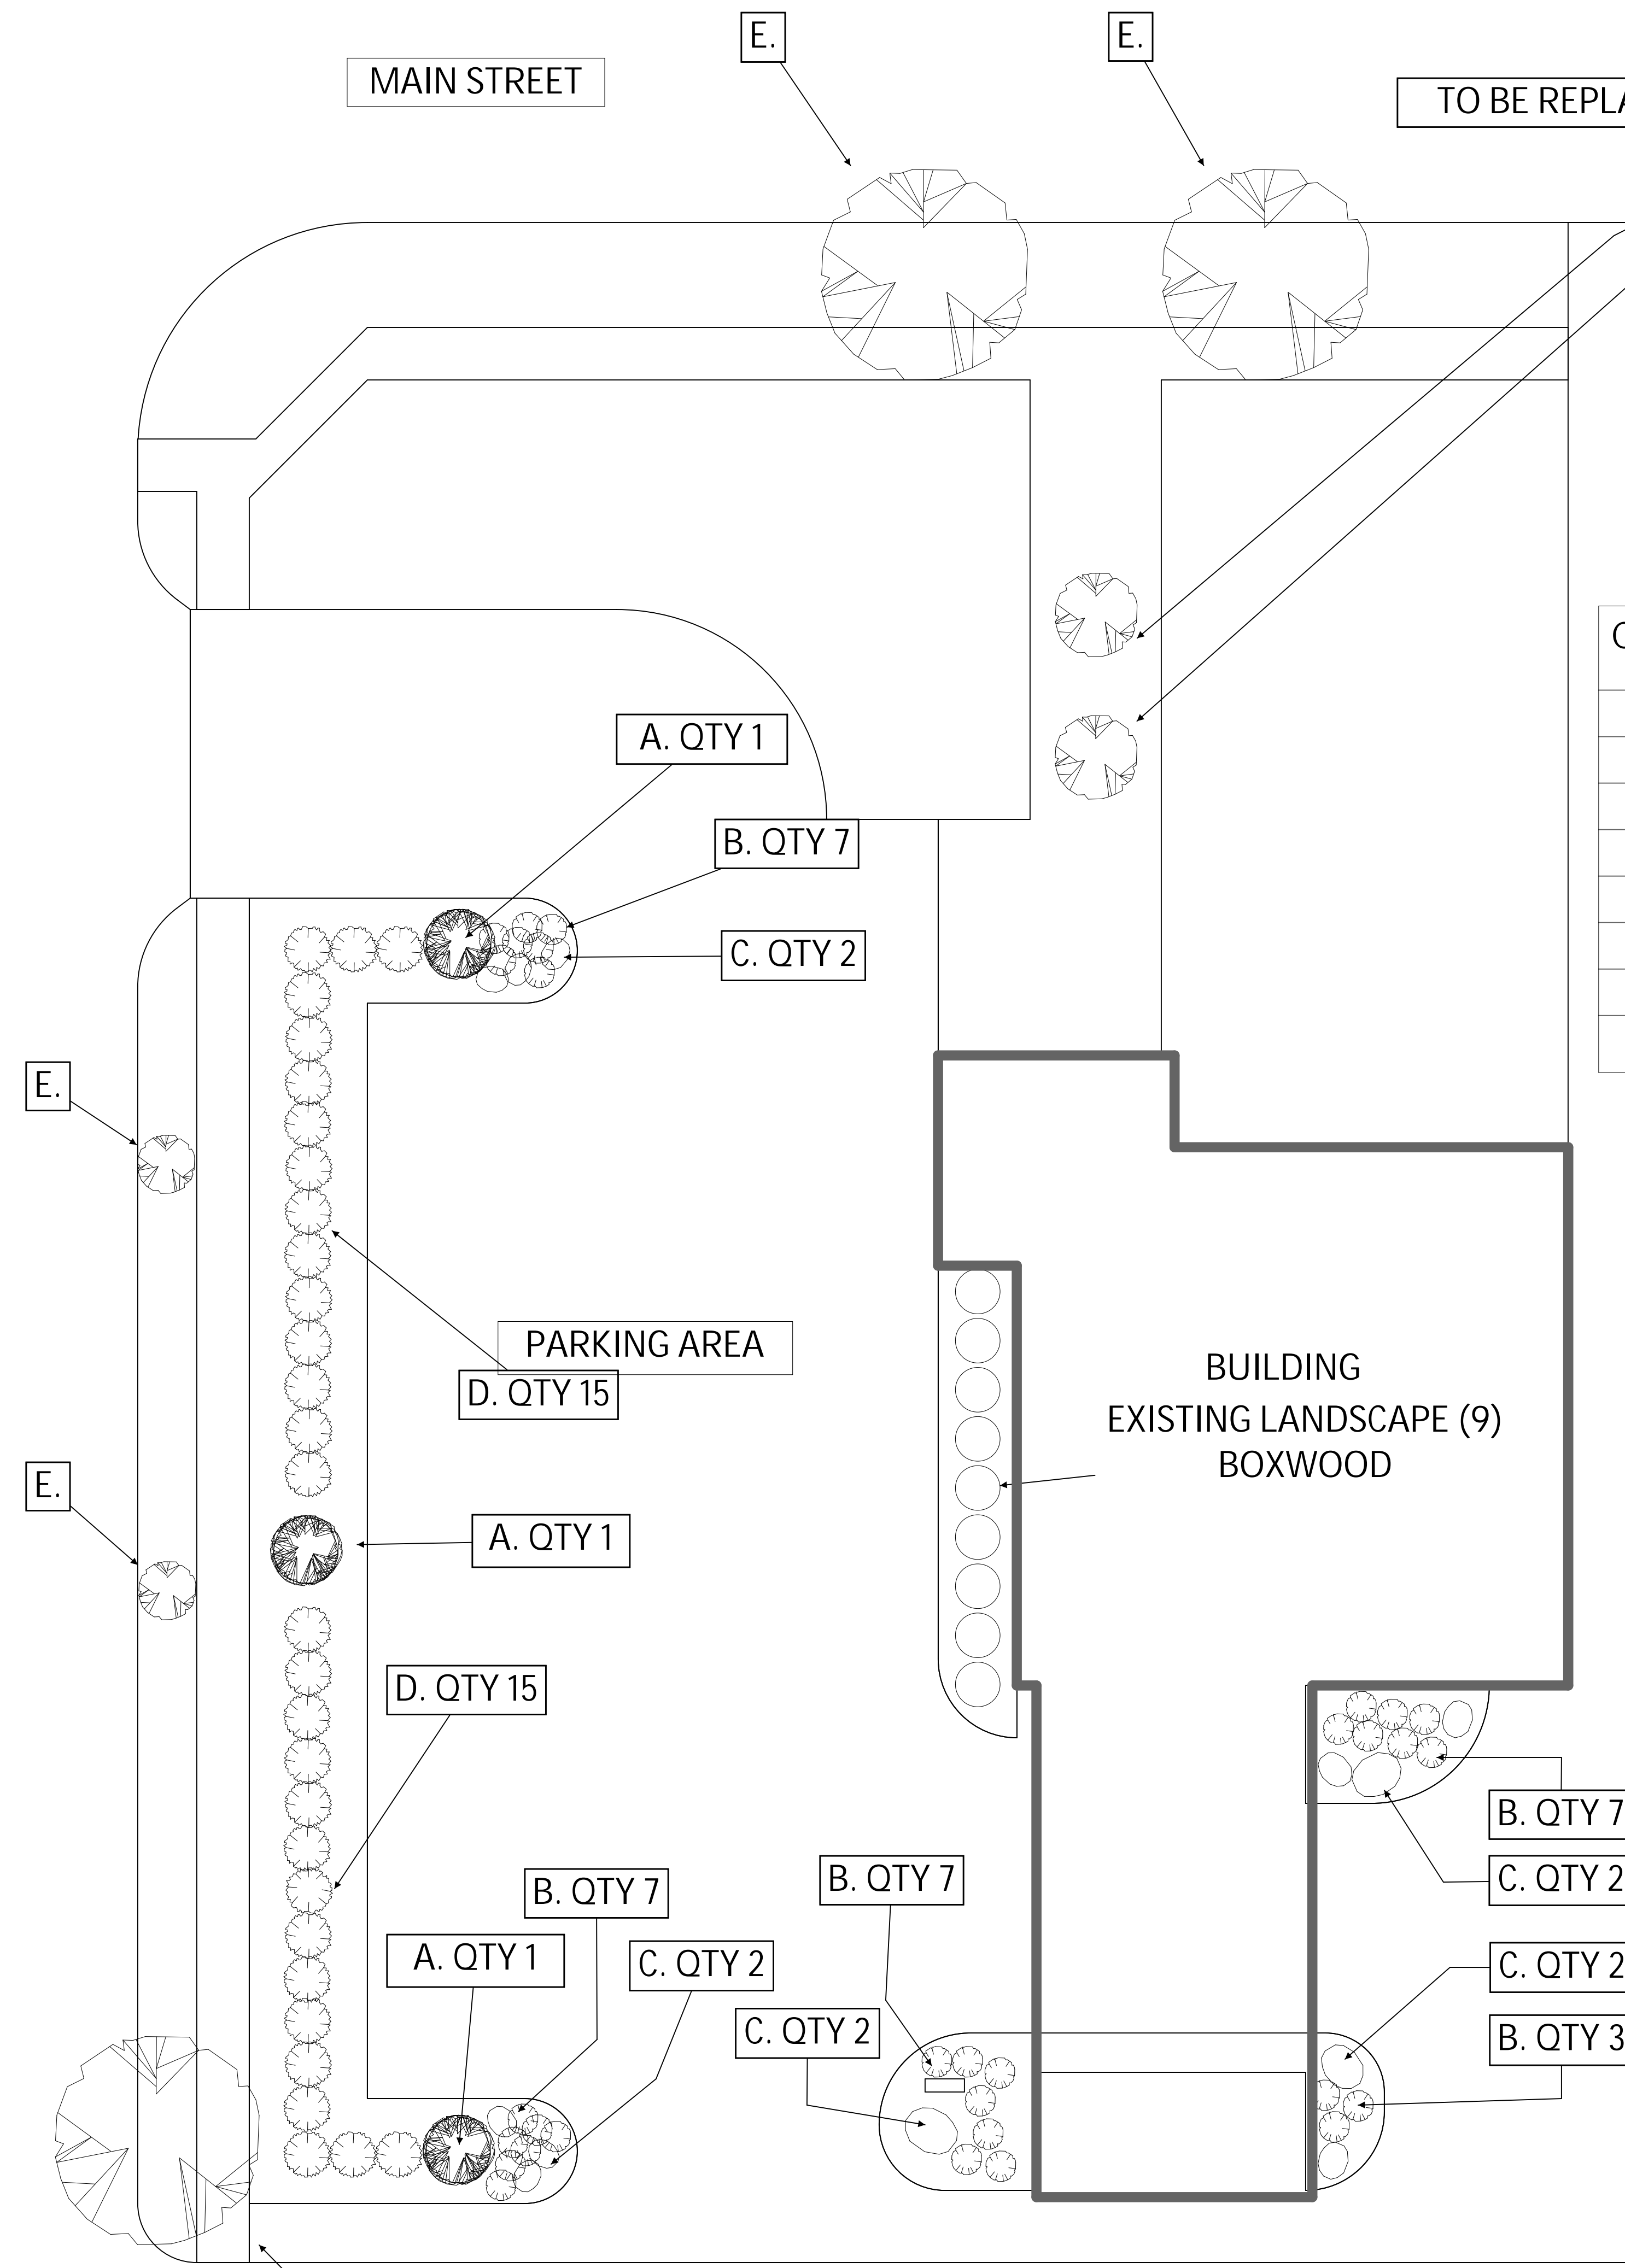

EXISTING STREET TREE (LOCUST / GLEDITSIA)

UNNAMED ALLEY