



STONE WALL & COLUMNS ALONG POWELL AVE

**ROSE - MIMS RESIDENCE**  
121 SOUTH DAWSON AVE. BEXLEY, OH 43209

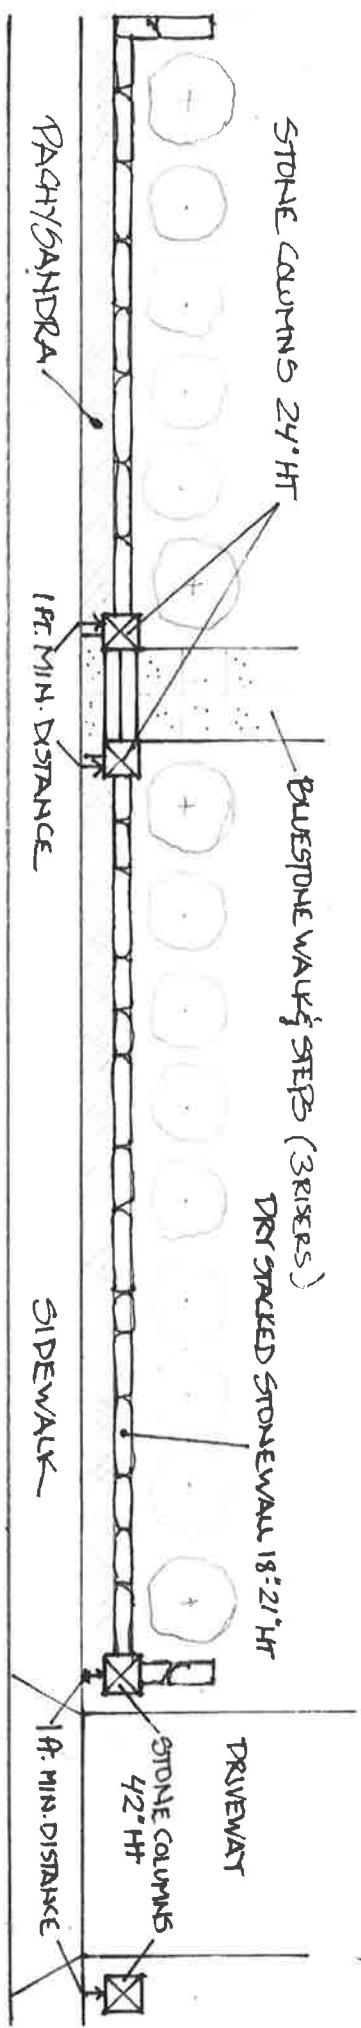

SCALE 3/32" = 1'-0"

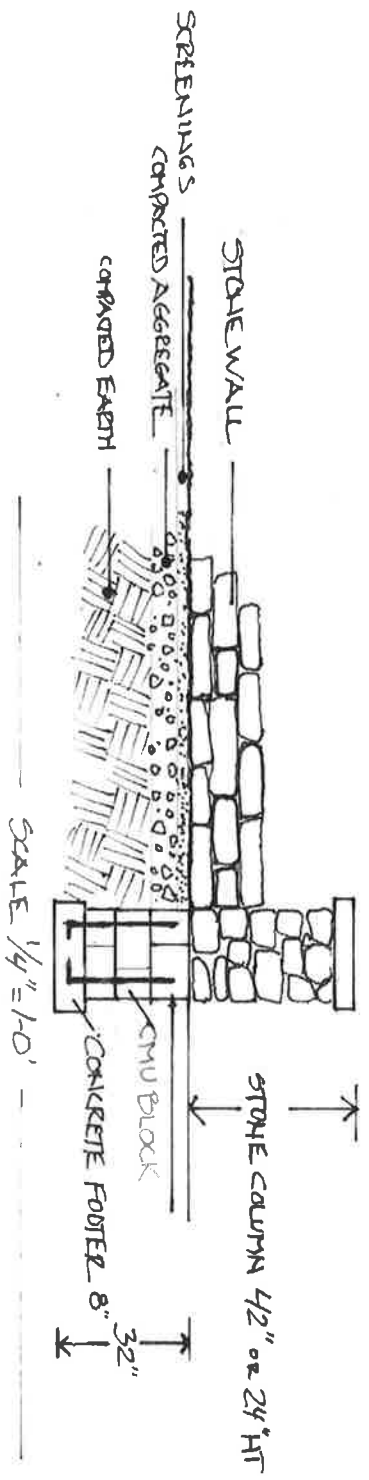


STONE WALL & COLUMNS ALONG POWELL AVE.


**ROSE - MIMS RESIDENCE**  
 121 SOUTH DAWSON AVE. BEXLEY, OH 43209



SCALE 3/32" = 1'-0"

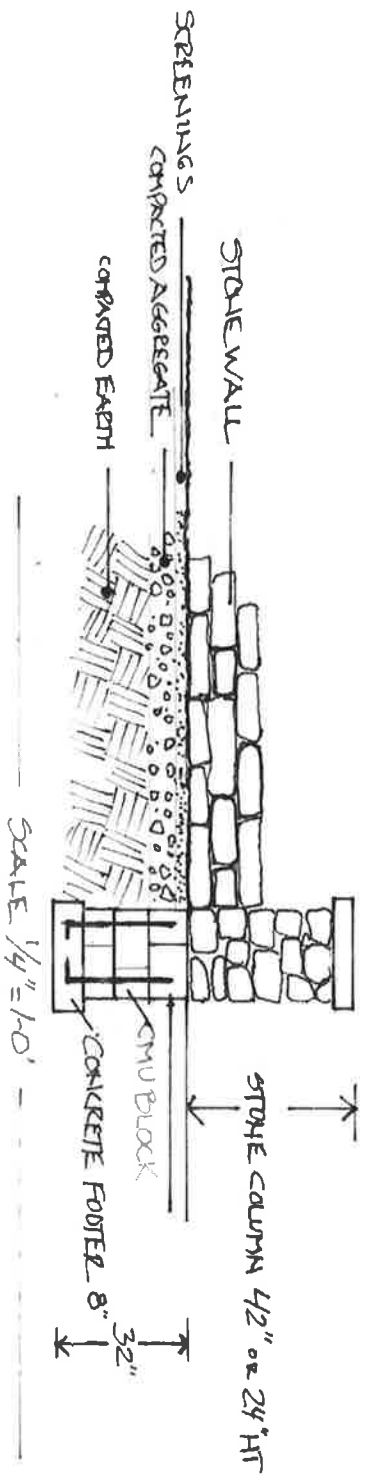

SCALE 1/4" = 1'-0"


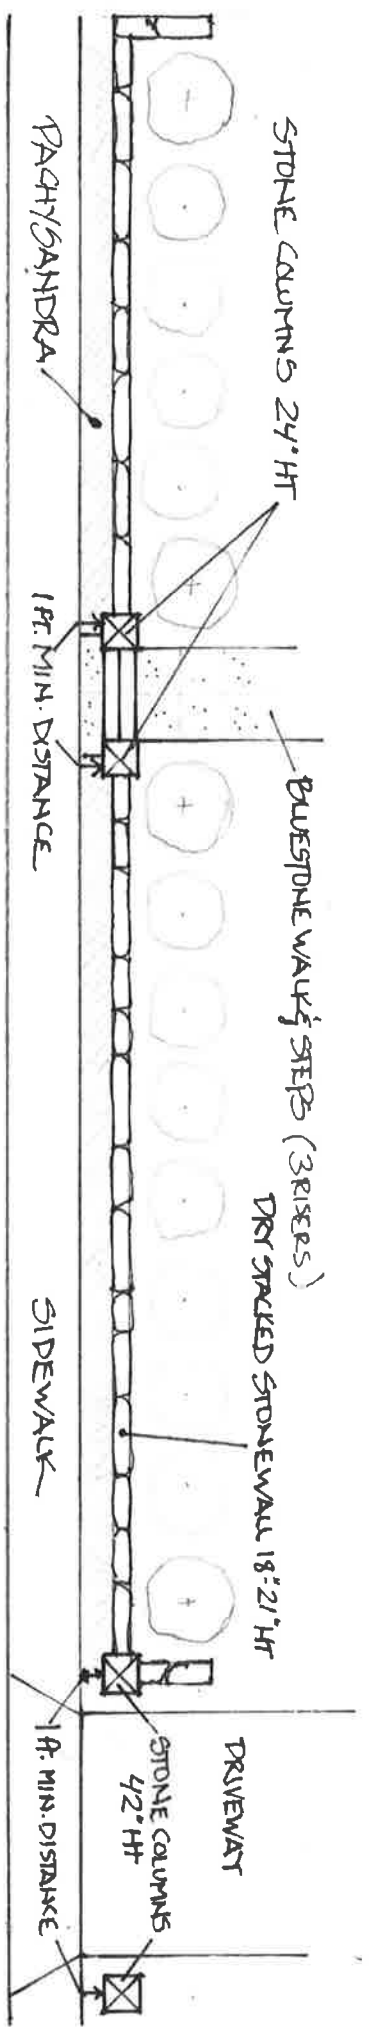


STONE WALL & COLUMNS ALONG POWELL AVE

**ROSE - MIMS RESIDENCE**  
 121 SOUTH DAWSON AVE. BEXLEY, OH 43209



SCALE 3/32" = 1'-0"

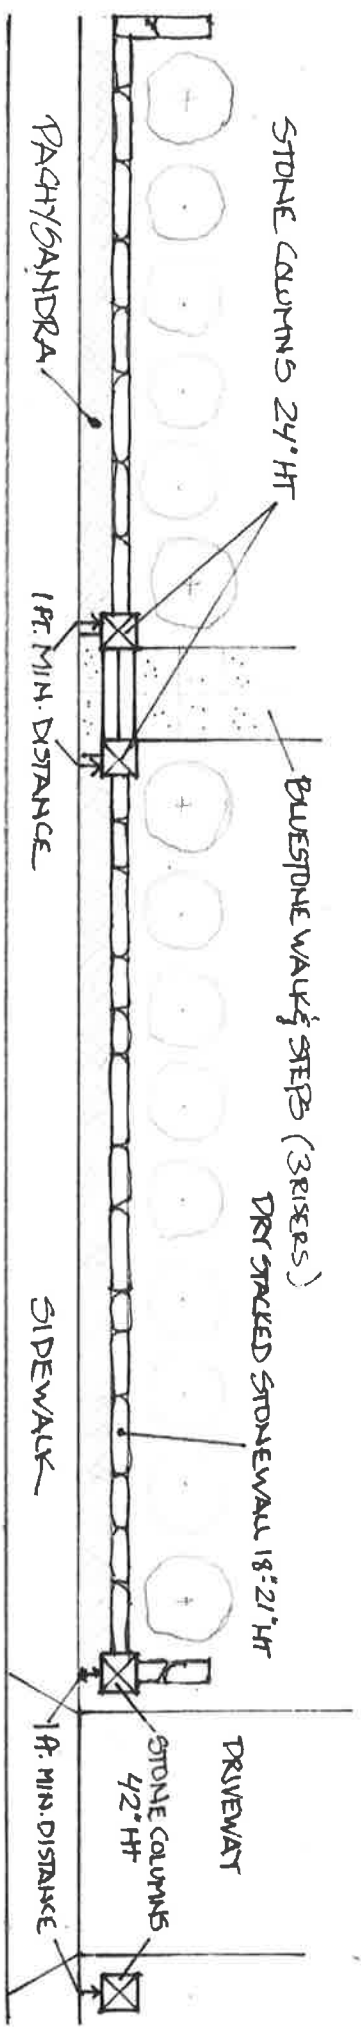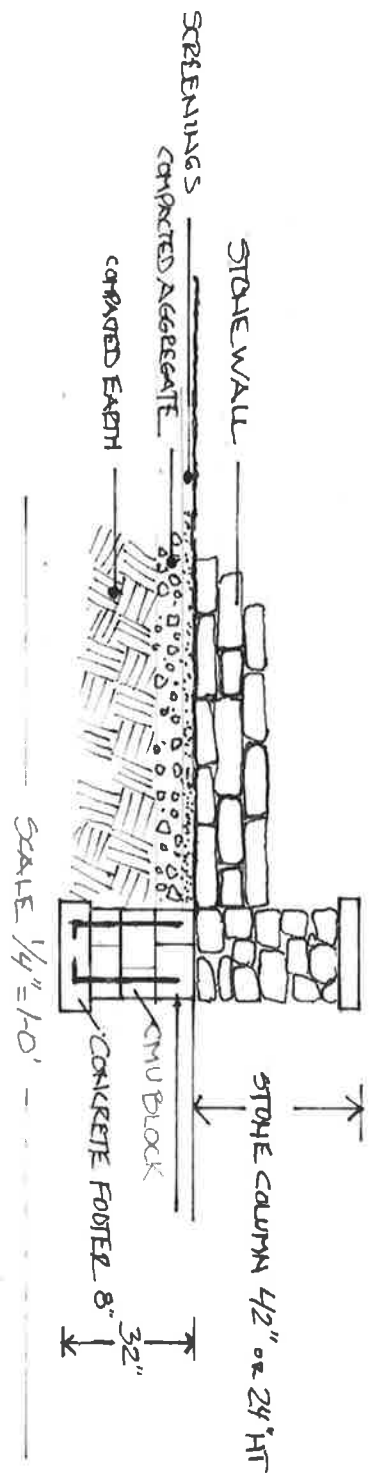

STONE WALL & COLUMNS ALONG POWELL AVE

**ROSE - MIMS RESIDENCE**  
 121 SOUTH DAWSON AVE. BEXLEY, OH 43209



SCALE 3/32" = 1'-0"