
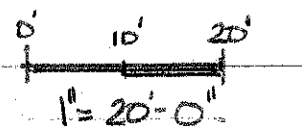


PLANT SURVEY			
A	LIQUIDAMBAR styraciflua	Sweetgum	Existing Street Tree- protected
B	ACER saccharum	Sugar Maple	Existing Street Tree- protected
C	ACER saccharum	Sugar Maple	Existing Street Tree- protected
D	TSUGA canadensis	Canadian Hemlock	11" average caliper 16 trees to be removed
E	TSUGA canadensis	Canadian Hemlock	12.5" caliper Remove
F	ACER saccharum	Sugar Maple	30" caliper Keep and protect
G	Mixed understory and volunteers	TAXUS media	5' shrubs To Remove
		White Ash	Under 6" caliper To Remove
		Canadian Hemlock	Average 10" caliper 25 trees to be removed
H	TSUGA canadensis	Canadian Hemlock	11.5" caliper Keep and protect
I	CORNUS Mas	Cornelian Cherry	12" shrubs
J	AMUR Lonicera maackii	Amur Honeysuckle	12' tall invasive- remove
K	PINUS resinosa	Red Pine	21.5" caliper Covered in Wisteria- remove
L	AMUR Lonicera maackii	Amur Honeysuckle	12' tall invasive- remove
M	QUERCUS rubra	Northern Red Oak	43" caliper To Remove
N	QUERCUS rubra	Northern Red Oak	32.5" caliper To Remove
O	QUERCUS rubra	Northern Red Oak	34" caliper To Remove
P	ACER palmatum	Japanese Maple	5.5" caliper To Remove
Q	ACER griseum	Paperbark Maple	13.5" caliper To Remove
R	ACER rubrum	Red Maple	40" caliper Keep and protect
S	THUJA occidentalis	American Arborvitae	12" tall shrubs Keep and protect
T	LIGUSTRUM vulgare	Common Privet	4' tall hedge To Remove
U	Volunteer trees	Celtis occidentalis- Hackberry	9" caliper Volunteer- in fence- remove
		ACER negundo- Boxelder	11" caliper Volunteer- in fence- remove
		PRUNUS serotina- Black Cherry	8" caliper Volunteer- in fence- remove
		KOELREUTERIA paniculata-GoldenRain Tree	12" Volunteer- in fence- remove
V	GLEDTISIA tricanthos	Honey Locust	34.5" caliper Keep and protect
W	PRUNUS calleryana	Bradford Pear	Average 27" caliper 10 trees to maintain
X	GINKGO biloba	Maidenhair	30" caliper Keep and protect
Y	MALUS x scheideckeri	Flowering Crabapple	8.5" caliper 2 trees - remove
Z	TSUGA canadensis	Canadian Hemlock	12" caliper 2 trees - remove

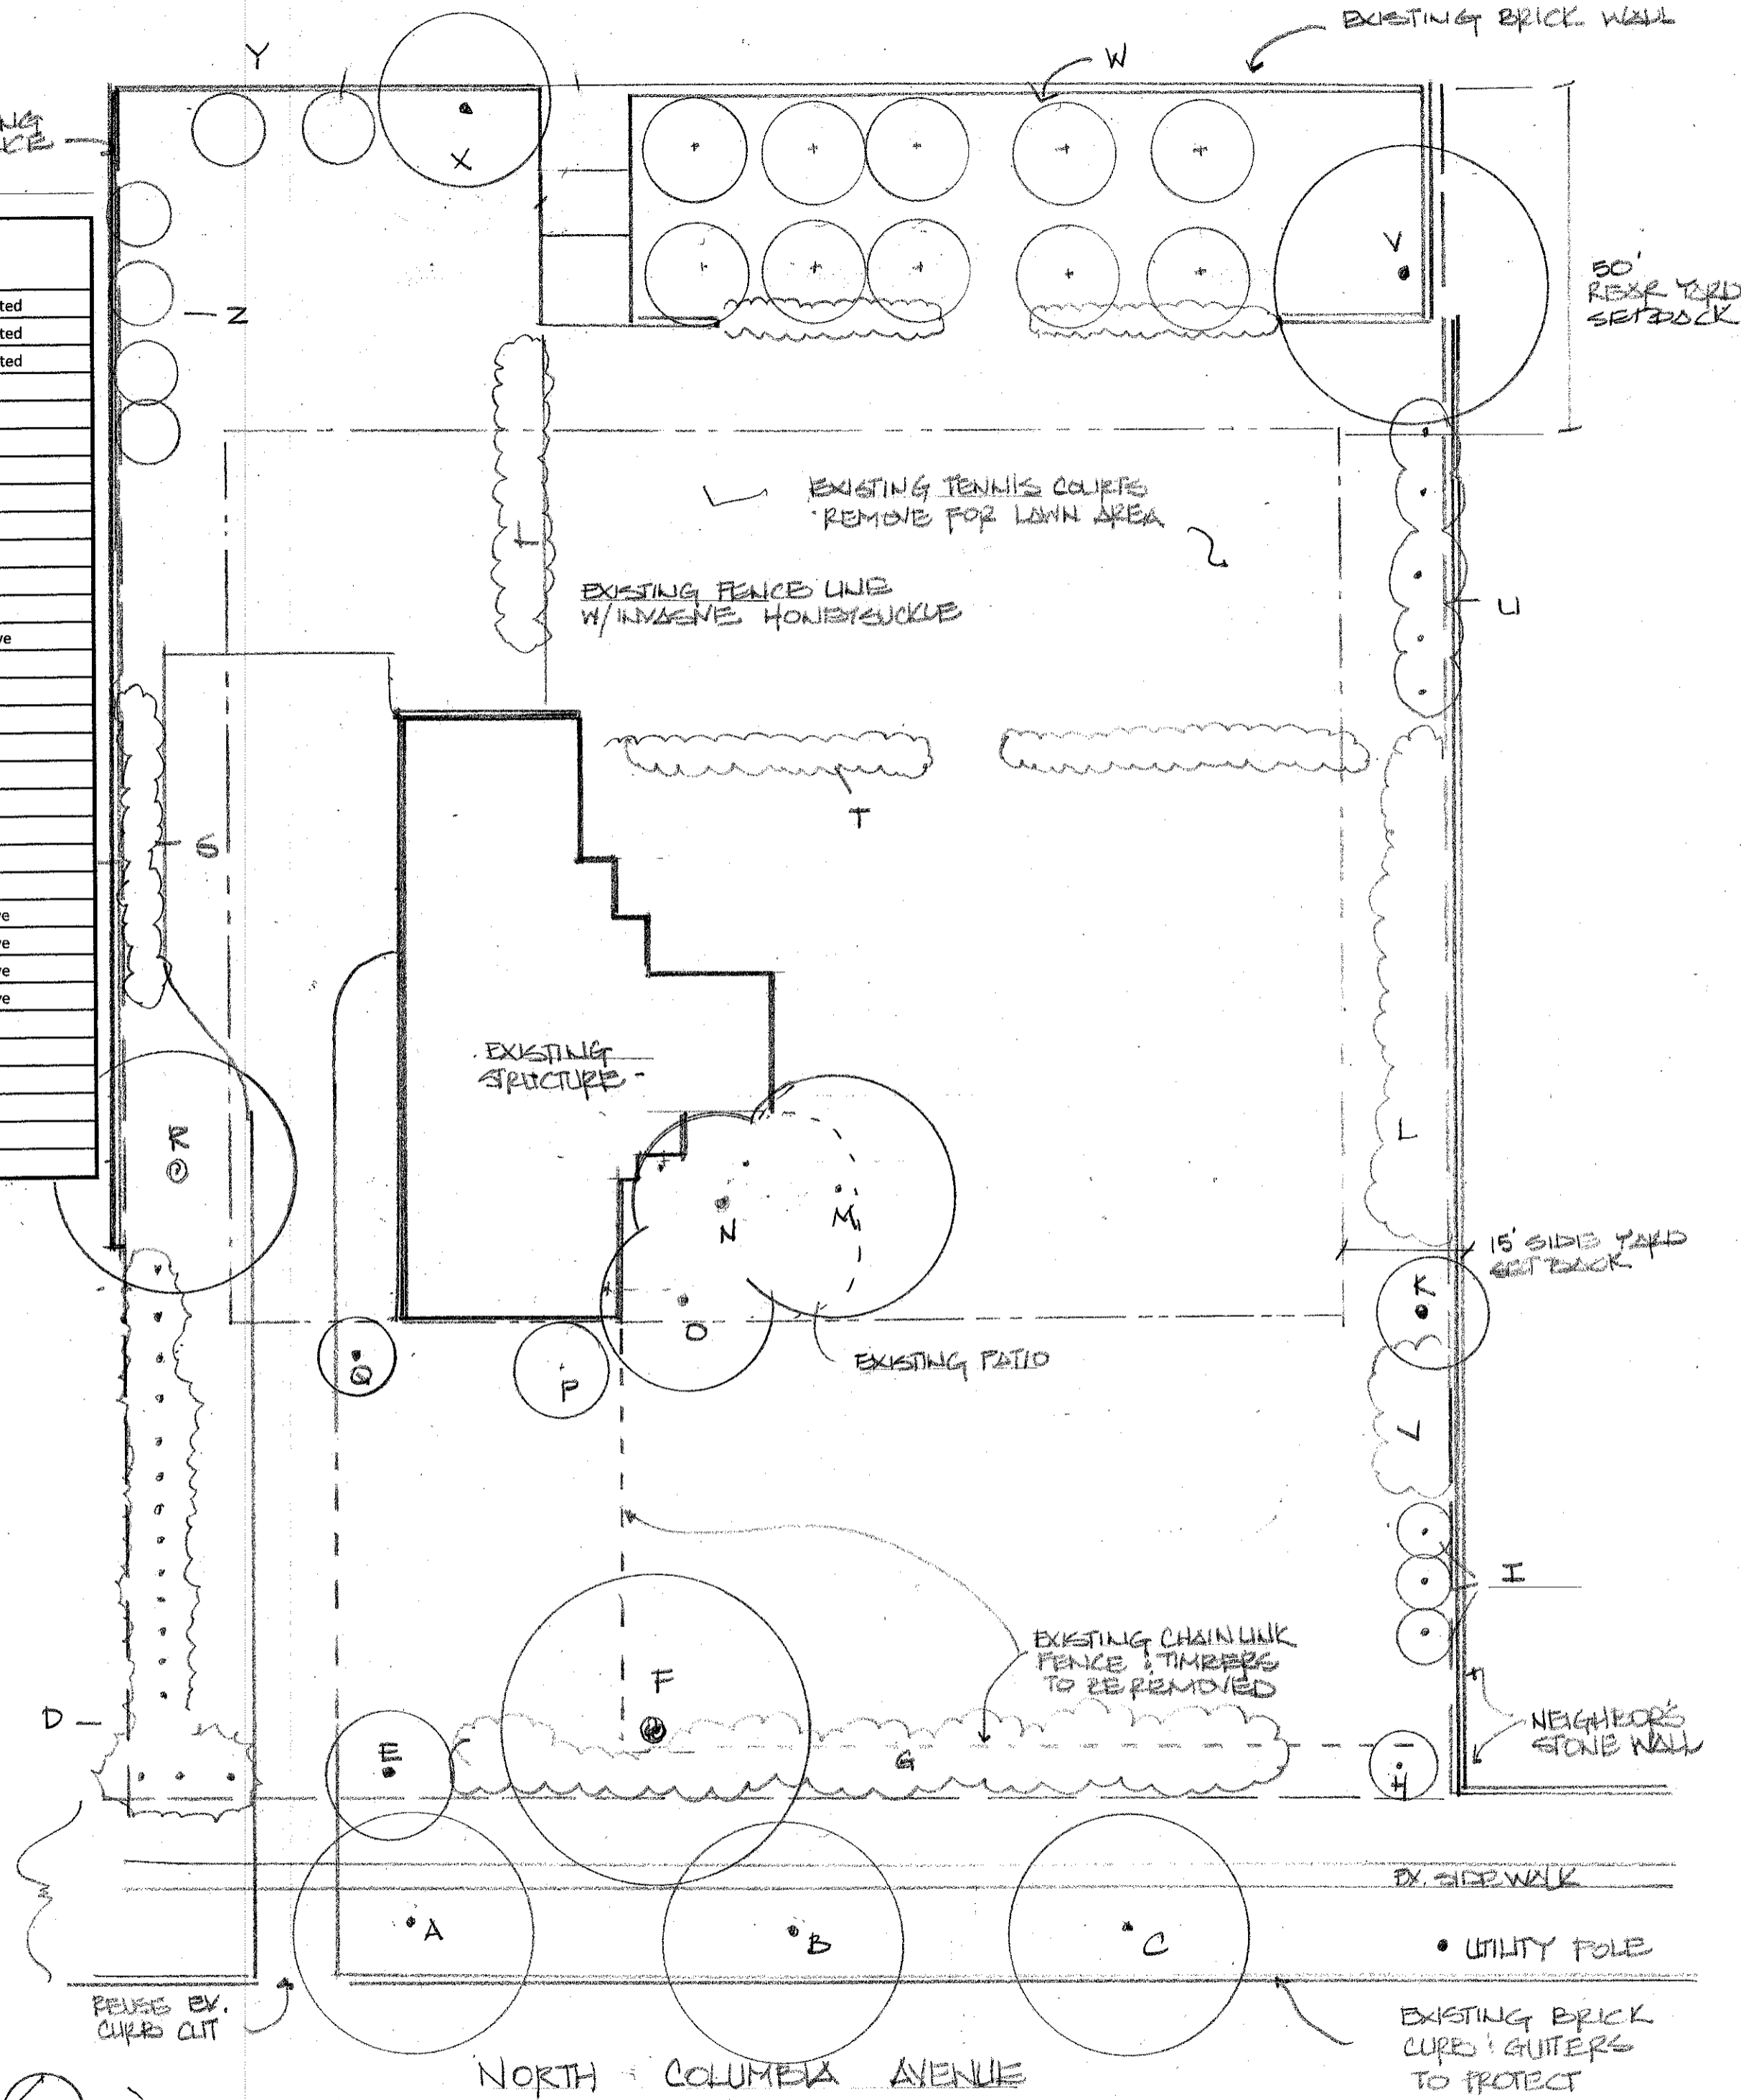

REVISIONS	BY

230 NORTH COLUMBIA AVE.
BEXLEY, OH
SITE PLAN

landscape architecture
site planning
construction management
1626 Colburn Park Avenue
Columbus, Ohio 43221
(614) 286-3834

Oakland Design Associates



DRAWN
CHECKED
DATE
SCALE
JOB NO.
SHEET