


S. COLUMBIA AVENUE

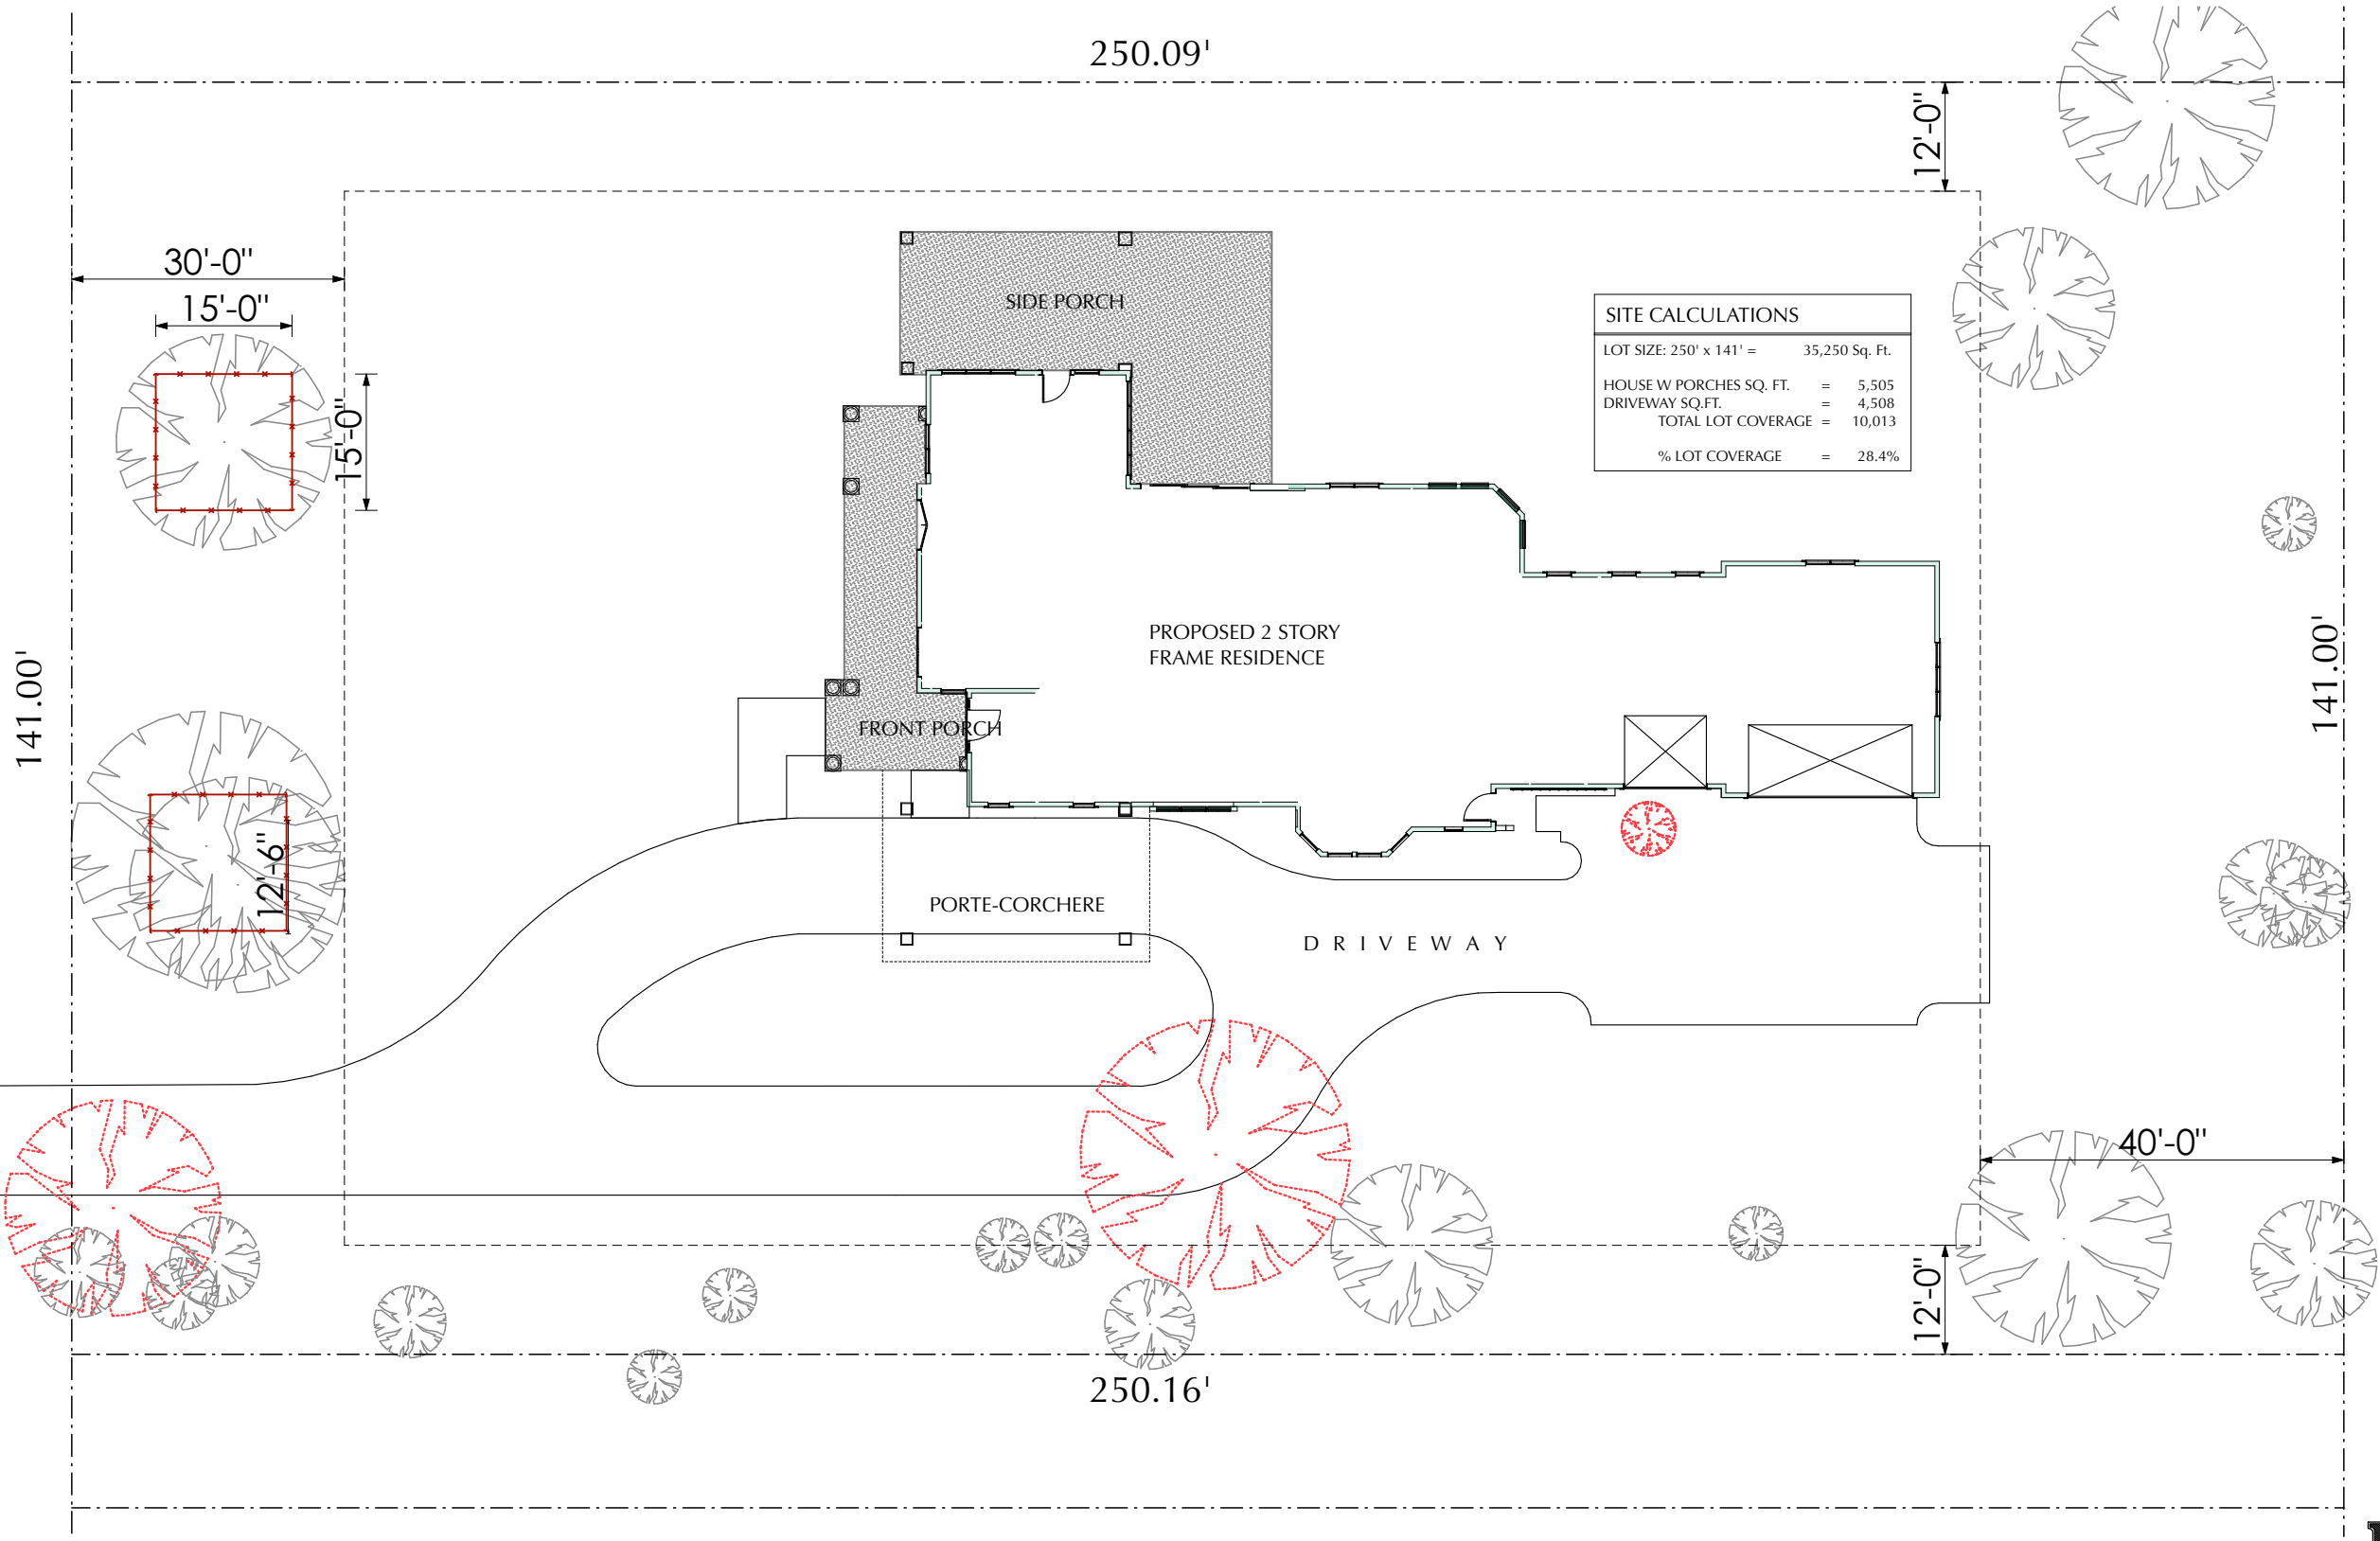

SITE PLAN



Romanelli & Hughes

BUILDING COMPANY
148 W. Schrock Road Westerville, Ohio 43081
614-891-2042 Fax 614-891-2045

© Romanelli & Hughes Building Co. 2019. All rights reserved.

DATE	ISSUE	DATE	ISSUE
9/18/18	REVIEW	2/14/19	ARB SUBMITTAL
9/28/18	REVIEW	2/25/19	STAFF REVIEW
10/8/18	SIGN OFF	4/2/19	STAFF REVIEW
10/16/18	SIGN OFF		
10/18/18	ARB SUBMITTAL		

TISHKOFF RESIDENCE